



R24-40 1/11

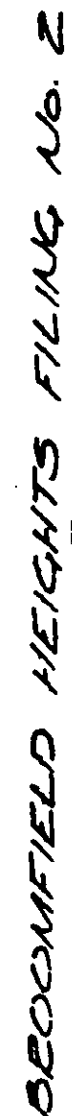


Recorded Pinfile R - P2 F-4 Nos 40 - 5

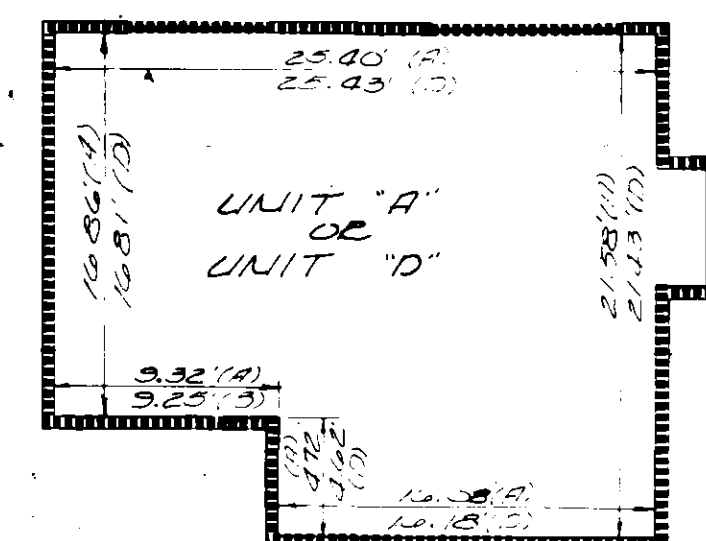

BUILDING No. III
BUILDING TYPE No. I
SECOND FLOOR PLAN
SCALE 1/8" = 1'-0"

MIRAMONTE CONDOMINIUMS - PHASE I
A CONDOMINIUM FILING LOCATED IN THE SOUTHEAST QUARTER
OF SECTION 26, T.15., R. 69W. OF THE 6th P.M.
BOULDER COUNTY, COLORADO
SHEET 5 OF 11

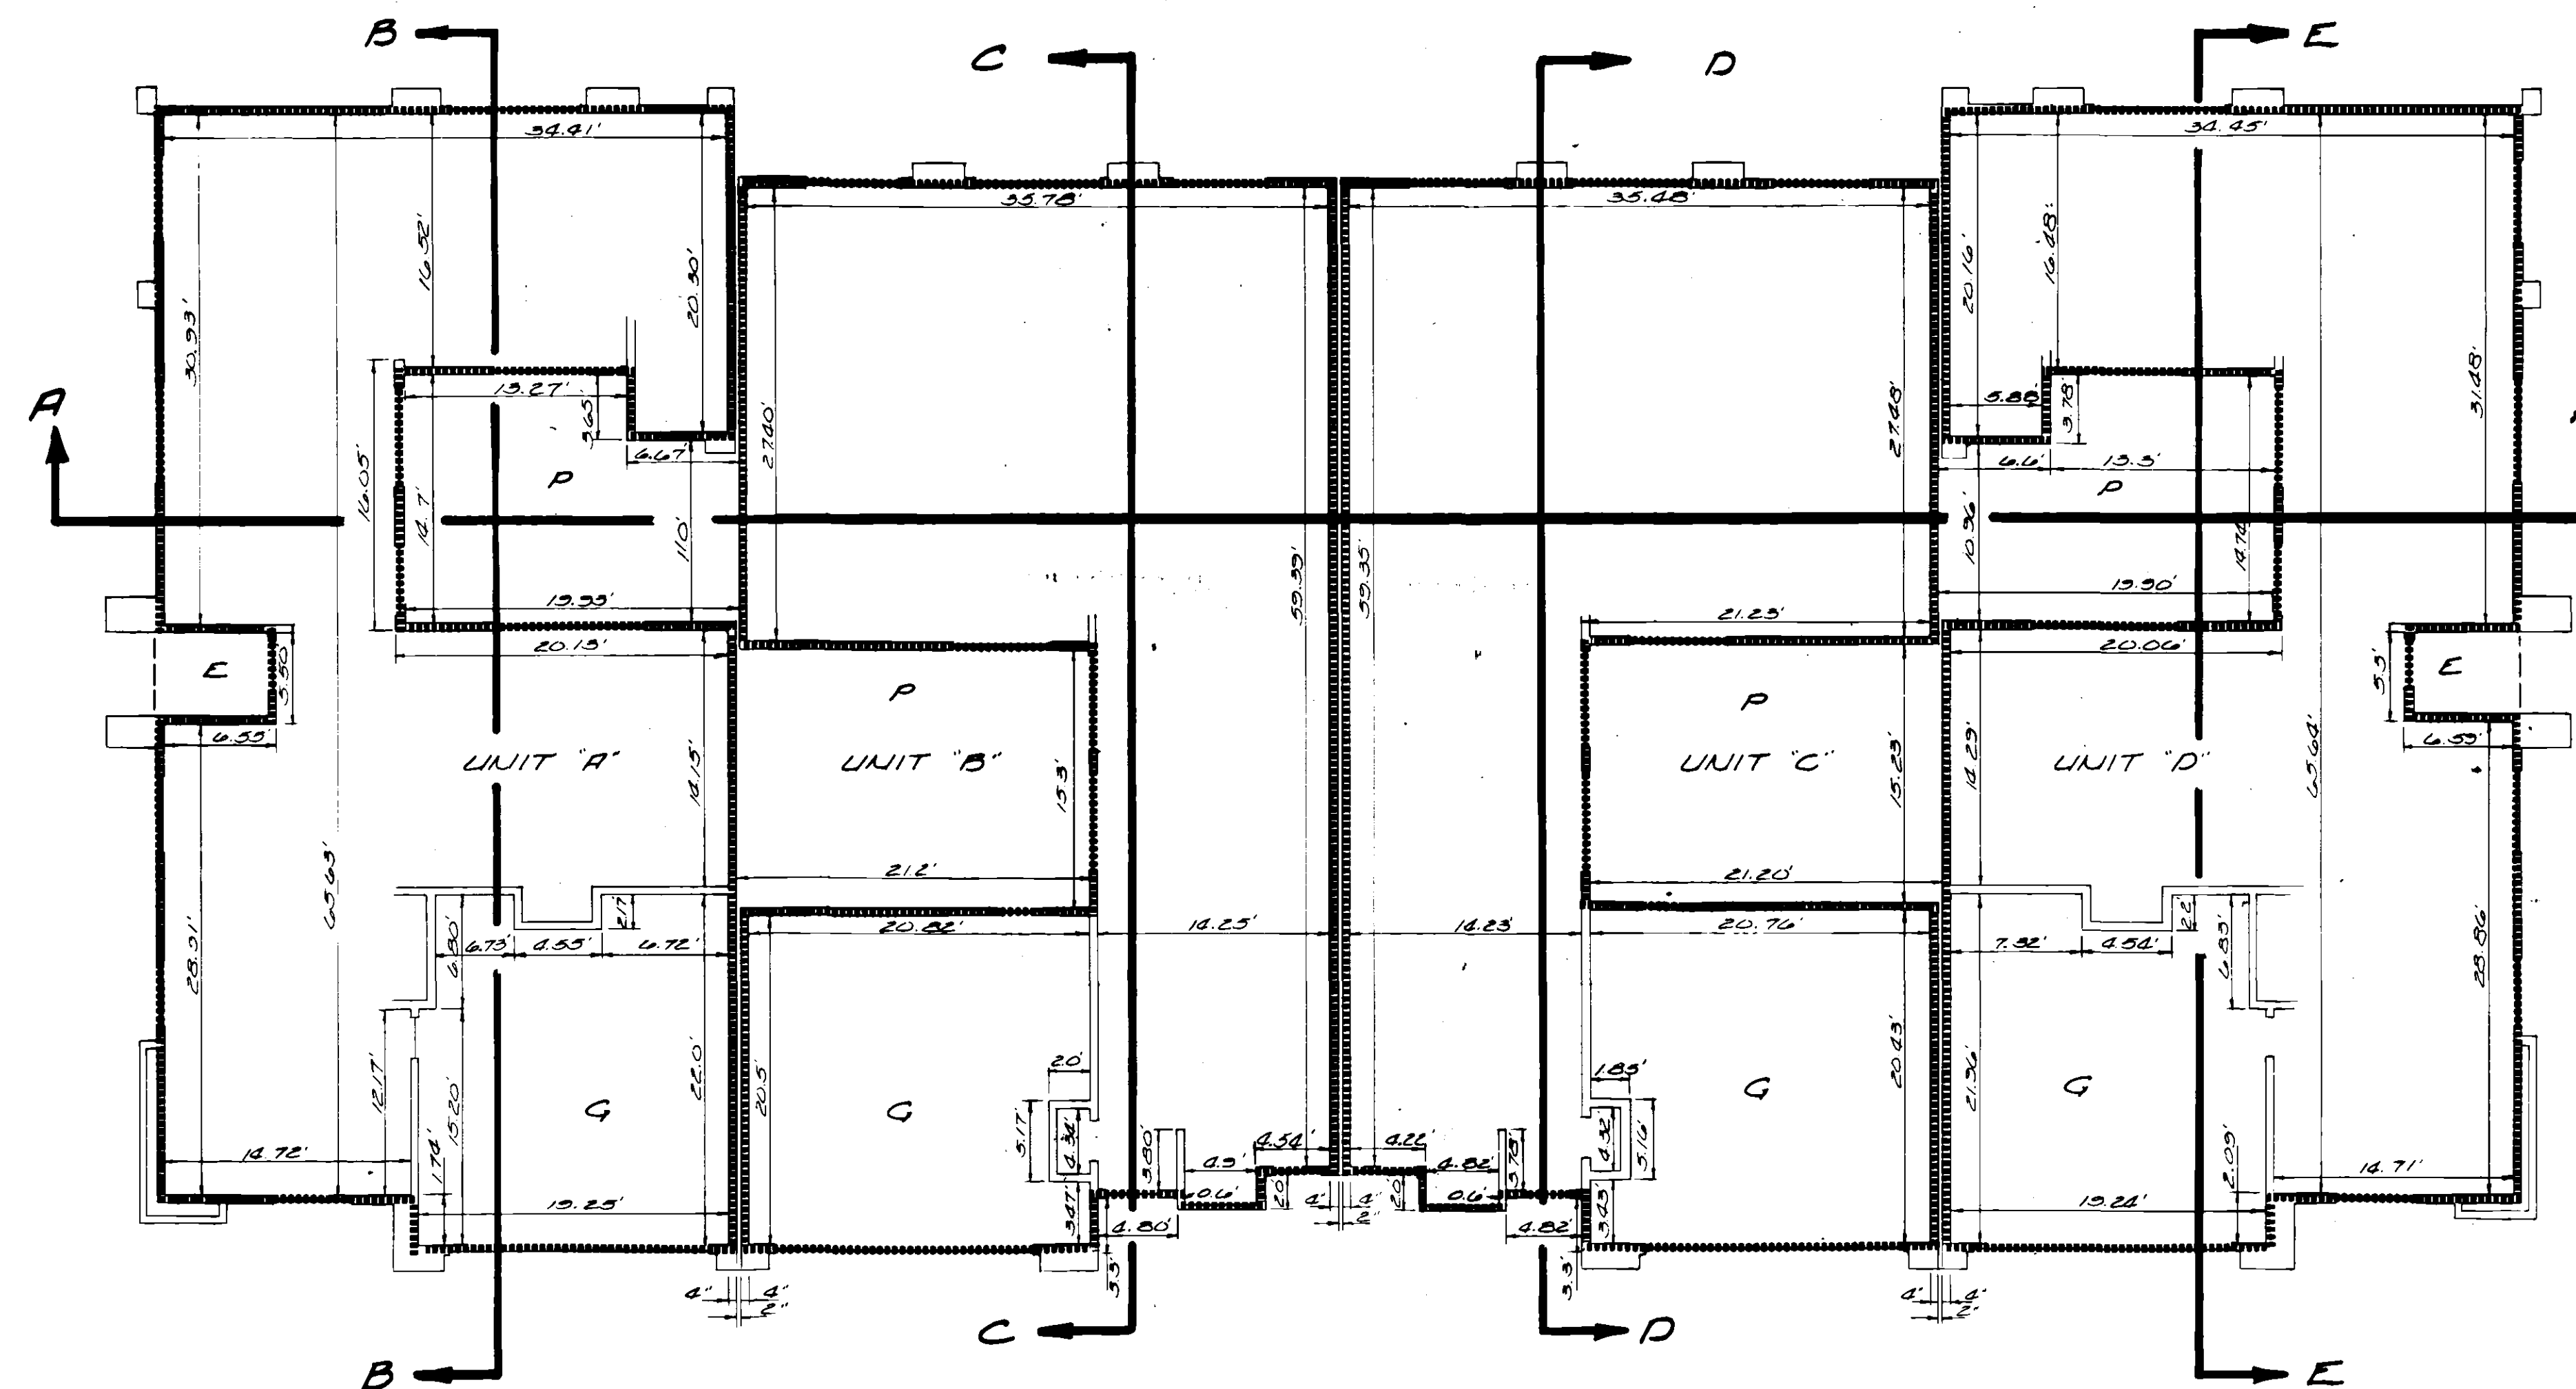

BUILDING No. IV
BUILDING TYPE No. II
FIRST FLOOR PLAN
SCALE 1/8" = 1'-0"


P2 F4 #44 (5/11)



CIVIL ENGINEERING - LAND SURVEYING
POST OFFICE BOX 444
BROOMFIELD, COLORADO 80020

Pls file R-P2-F4 P115

R24-45 6/11

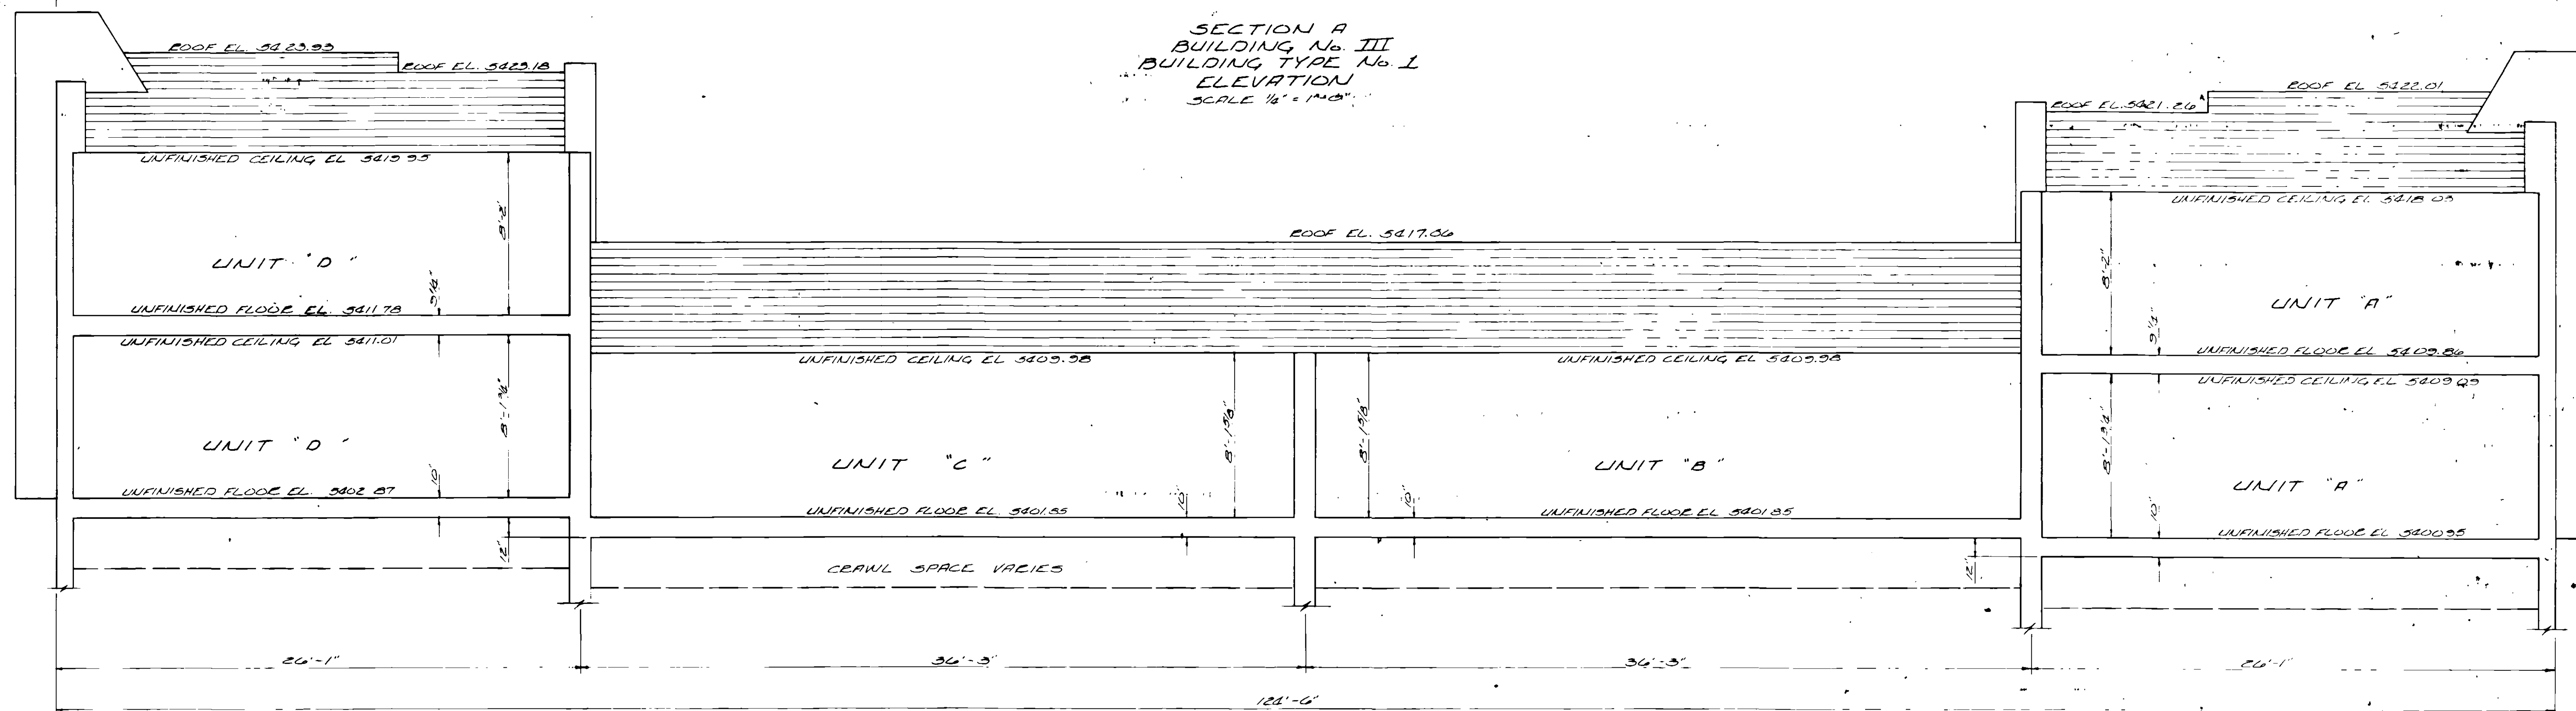

P.2 F4 #45 (6/11)




CIVIL ENGINEERING - LAND SURVEYING
FIRST OFFICE BOX 444
BROOMFIELD, COLORADO 80020


Planfile R. p2-F4 F-1

MIRAMONTE CONDOMINIUMS - PHASE I

A CONDOMINIUM FILING LOCATED IN THE SOUTHEAST QUARTER
OF SECTION 26, T.1S., R.69W. OF THE 6th P.M.
BOULDER COUNTY, COLORADO
SHEET 7 OF 11

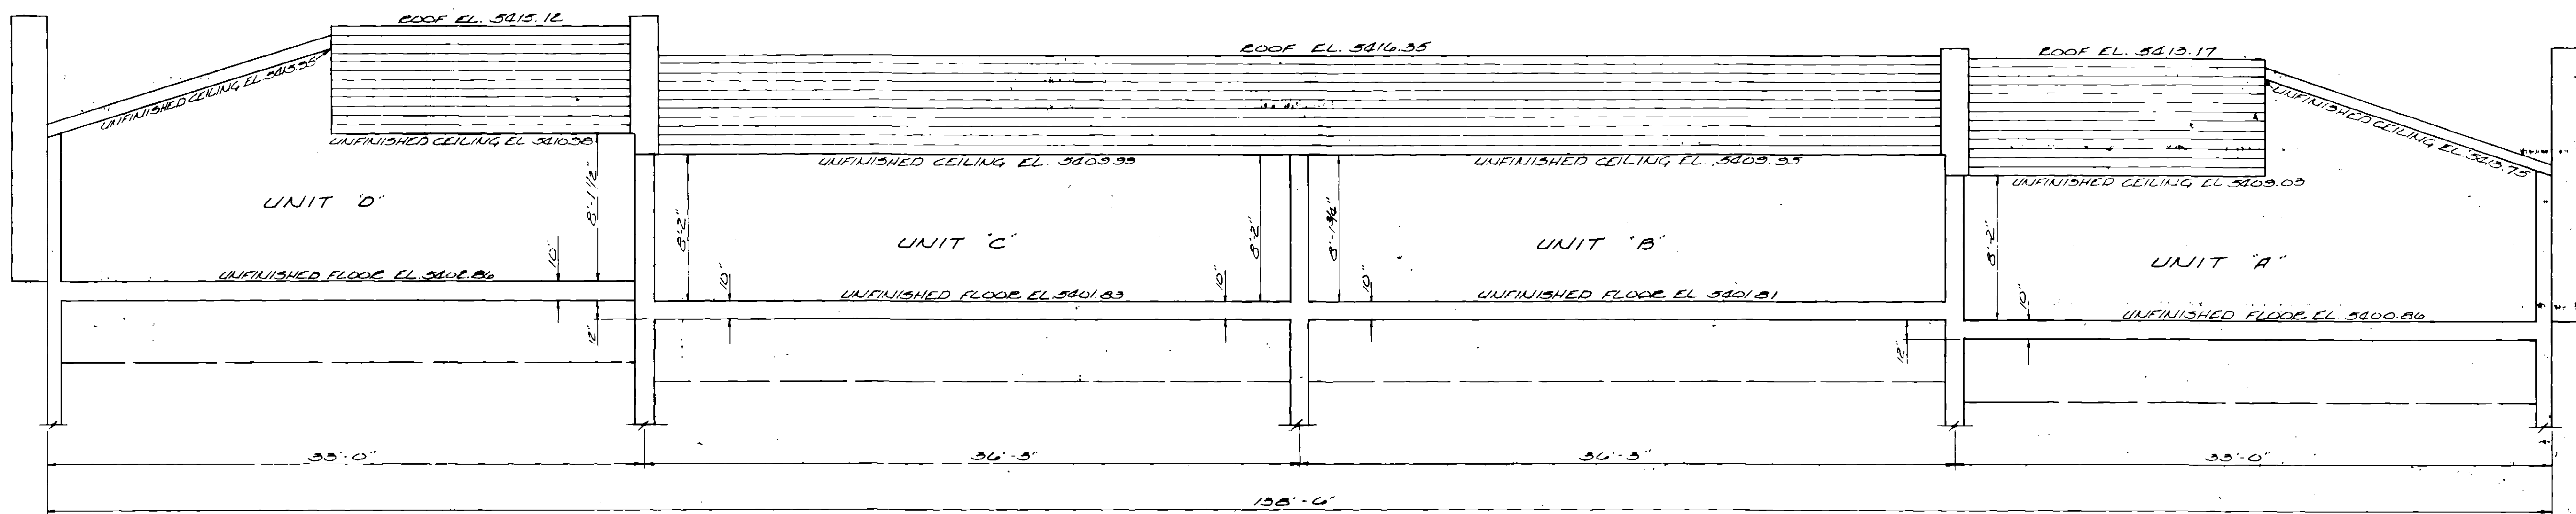

SECTION A
BUILDING No. II
BUILDING TYPE No. III
ELEVATION
SCALE 3/16" = 1'-0"

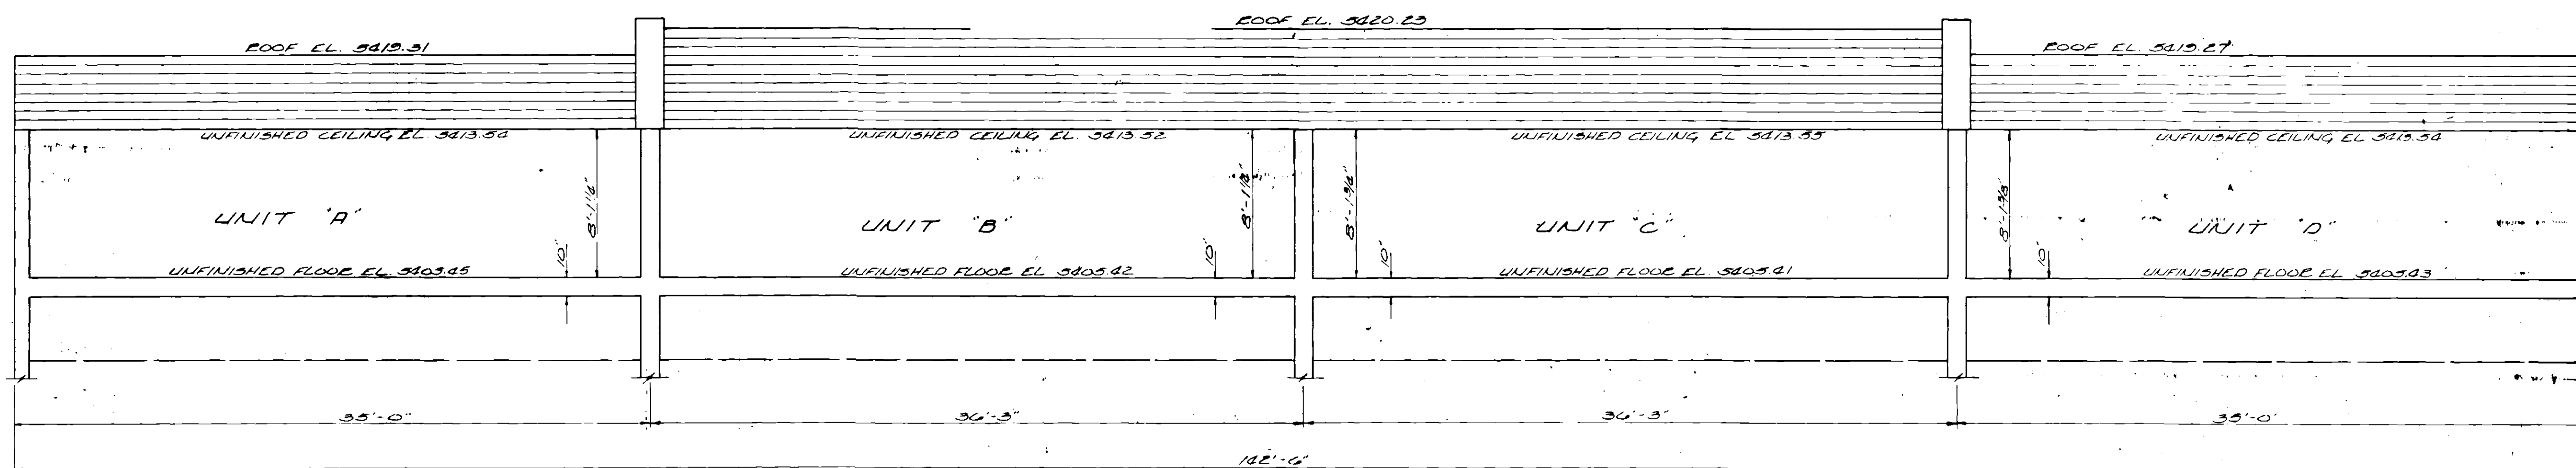


SECTION A
BUILDING No. IV
BUILDING TYPE No. II
ELEVATION
SCALE 3/16" = 1'-0"

P-2 F-4 #46 (7/11)

MIRAMONTE CONDOMINIUMS - PHASE I


A CONDOMINIUM FILING LOCATED IN THE SOUTHEAST QUARTER
OF SECTION 26, T.1S., R.69W. OF THE 6th P.M.
BOULDER COUNTY, COLORADO
SHEET 8 OF 11

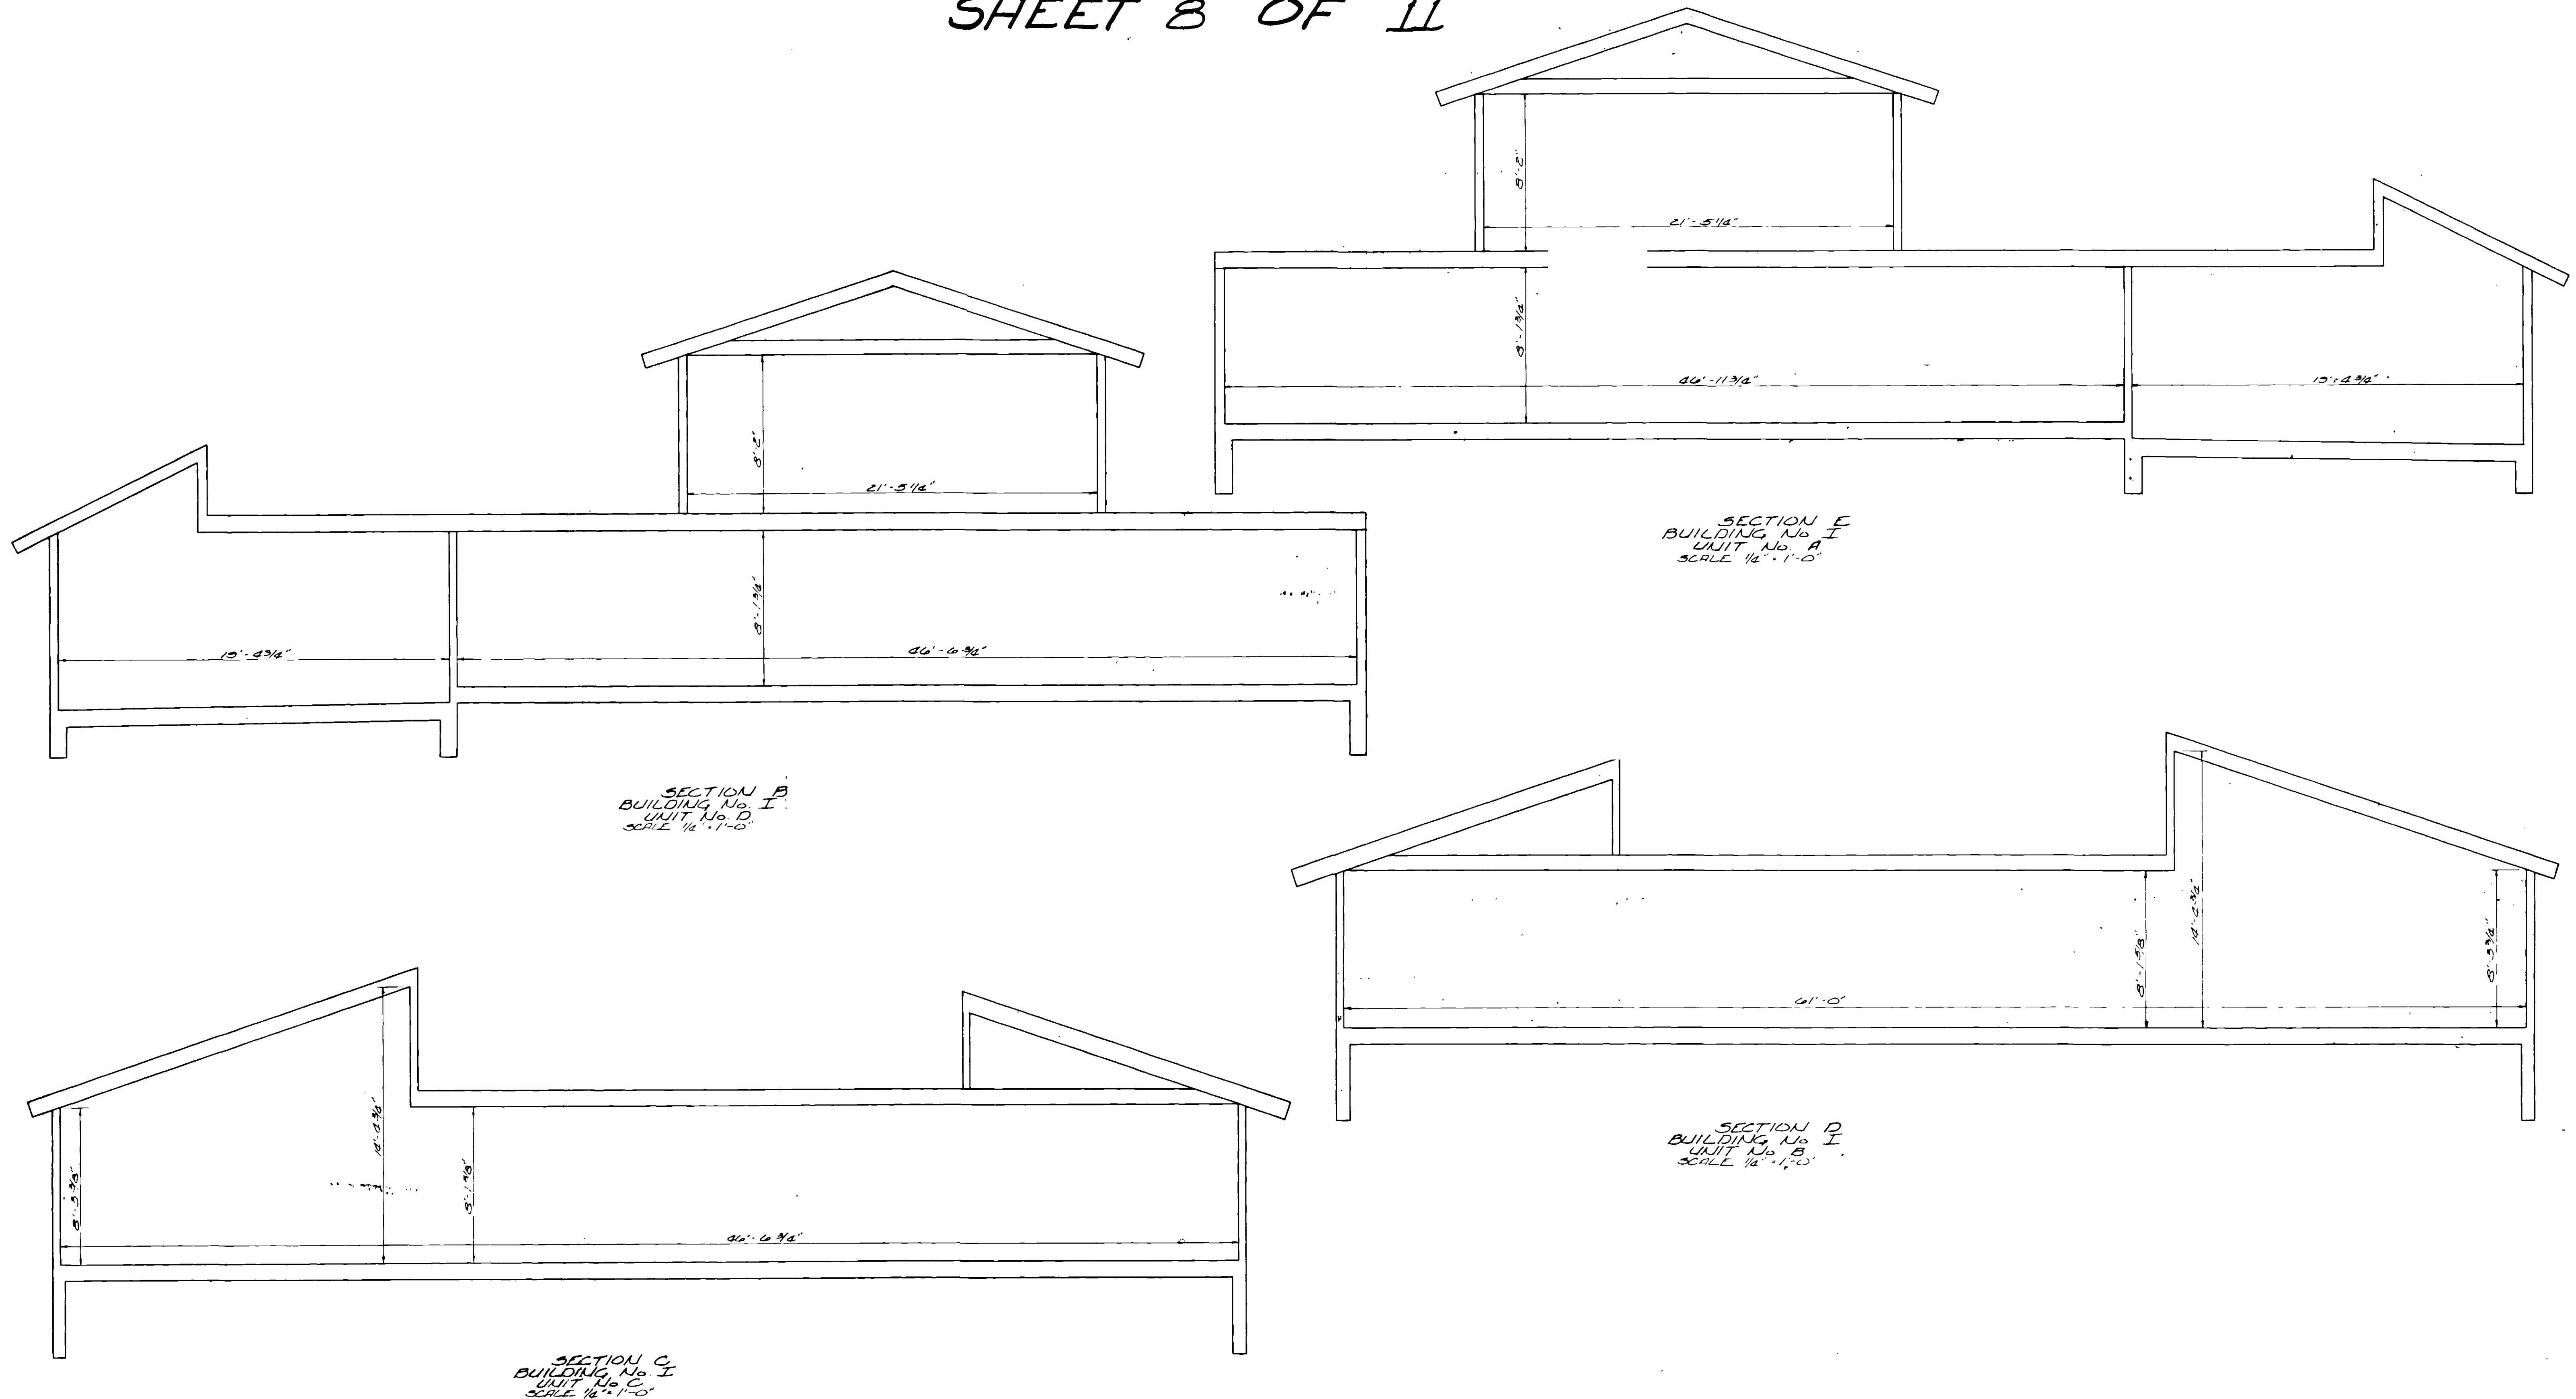


P-2 F-4 #47 (8/11)

MIRAMONTE CONDOMINIUMS - PHASE I


A CONDOMINIUM FILING LOCATED IN THE SOUTHEAST QUARTER
OF SECTION 26, T.15., R. 69W. OF THE 6th P.M.
BOULDER COUNTY, COLORADO
SHEET 9 OF 11

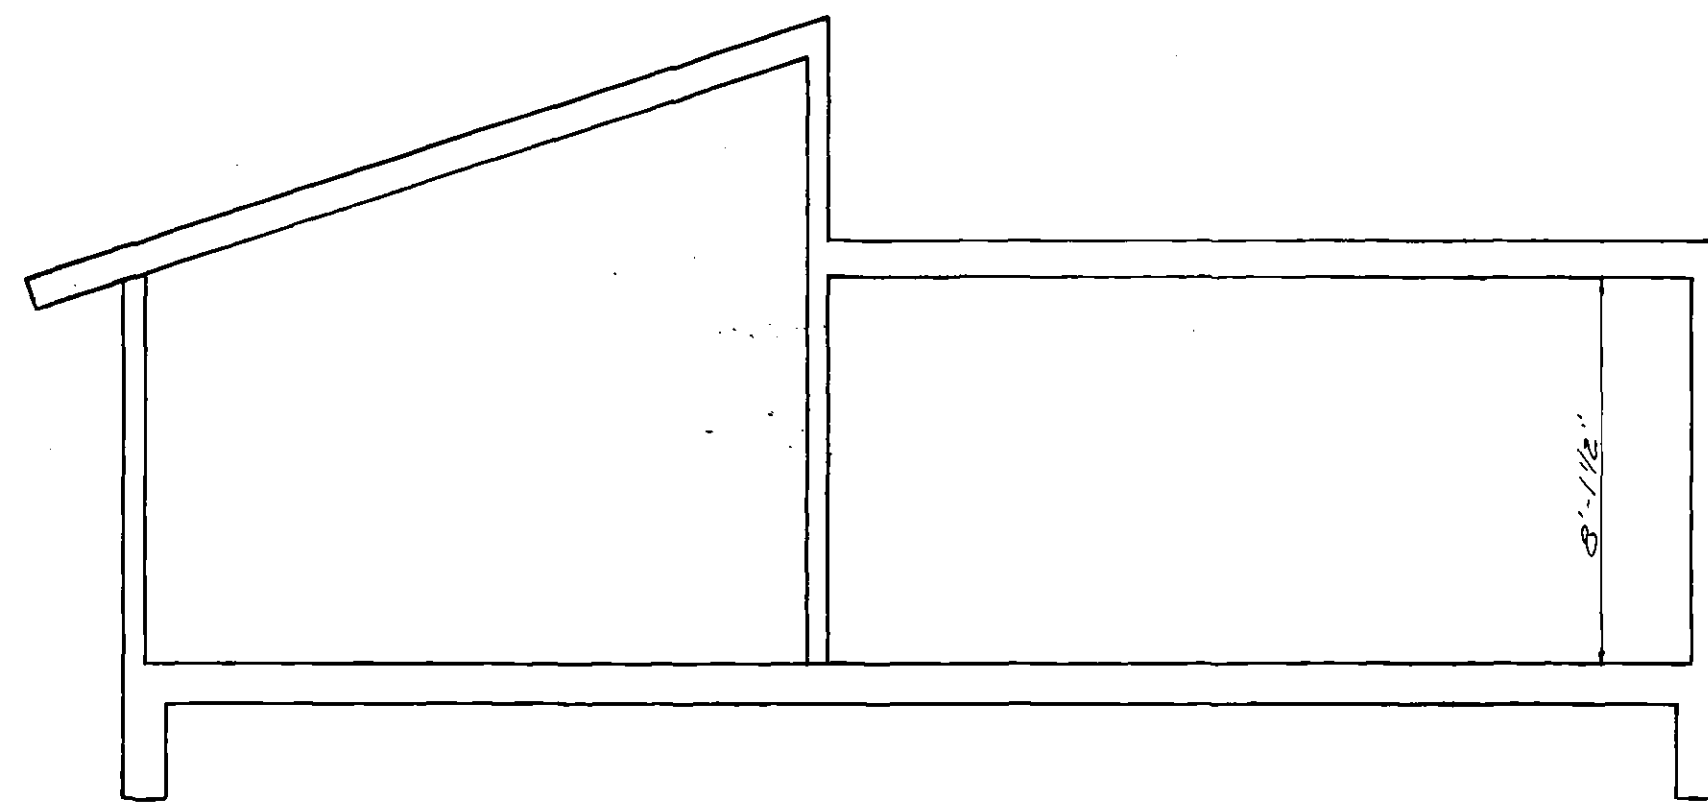


SECTION B
BUILDING No. II
UNIT No. D
SCALE 1/4" = 1'-0"

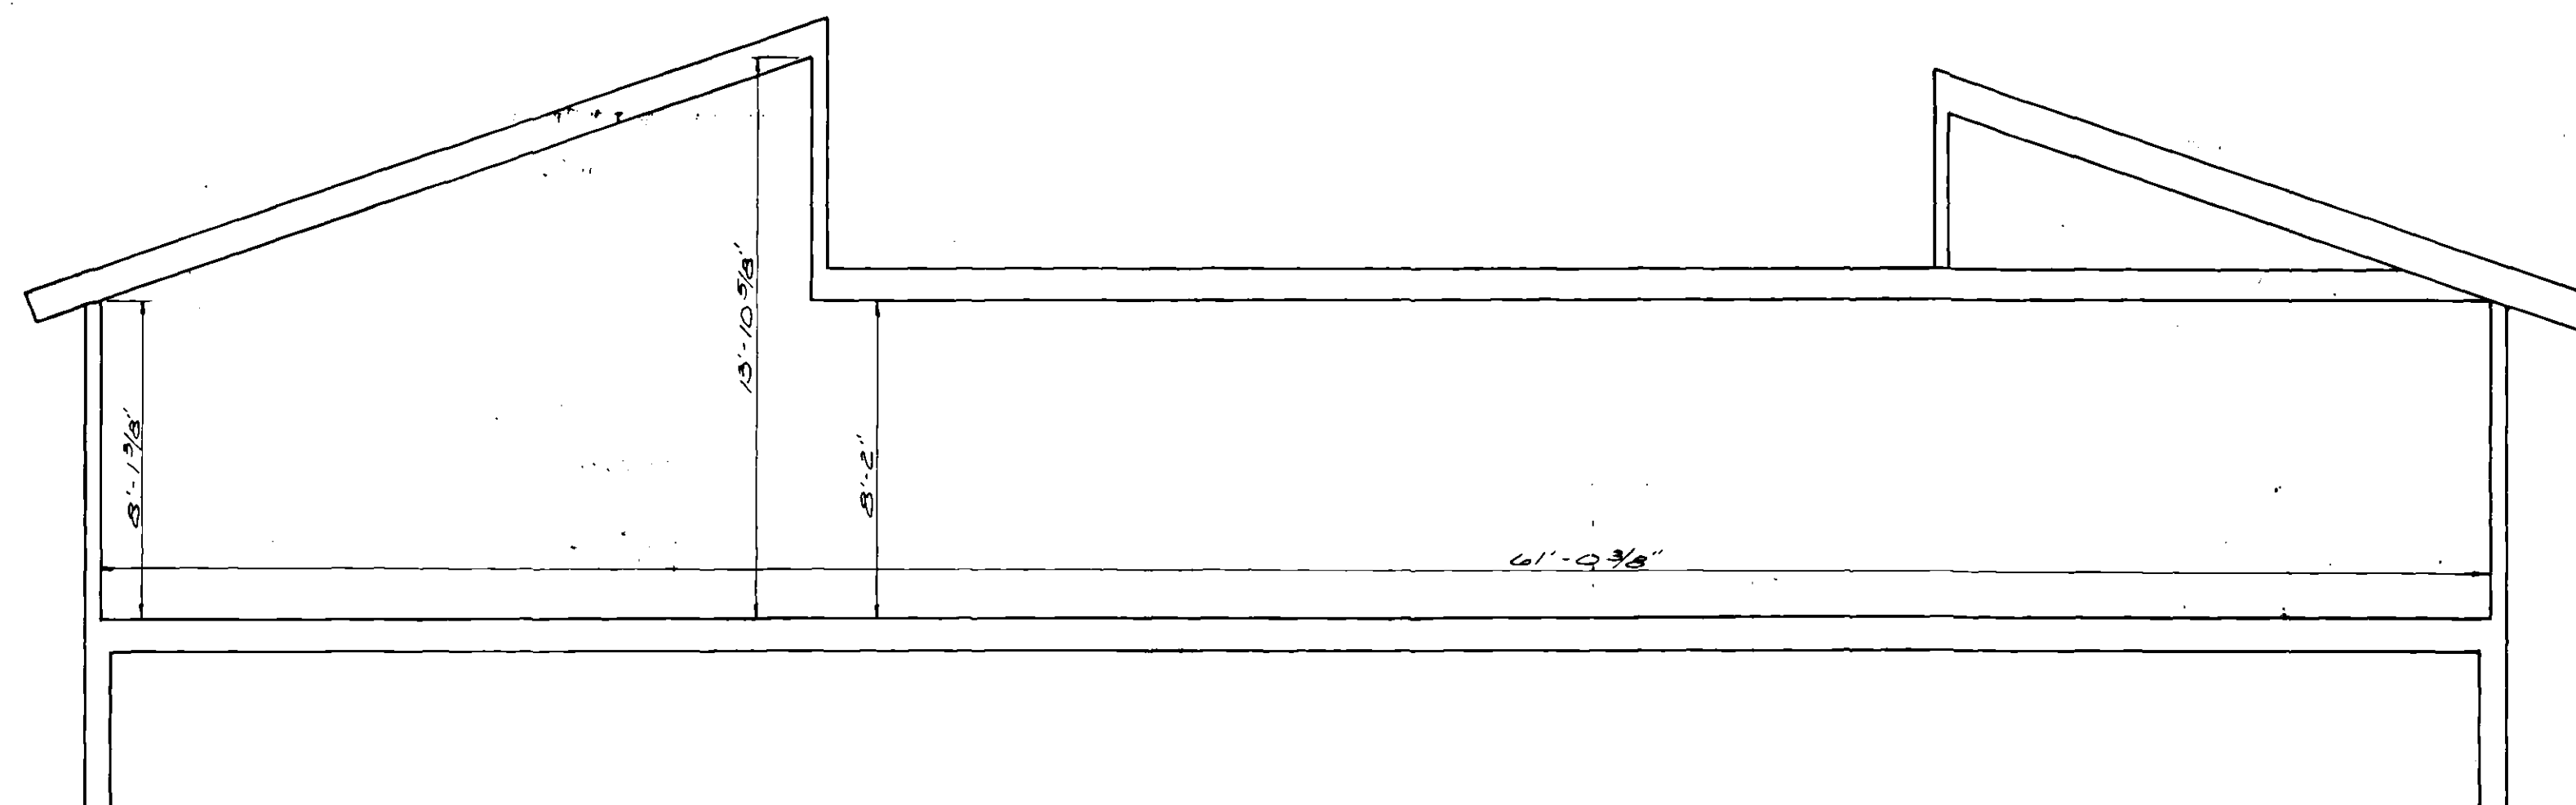

SECTION C
BUILDING No. II
UNIT No. E
SCALE 1/4" = 1'-0"

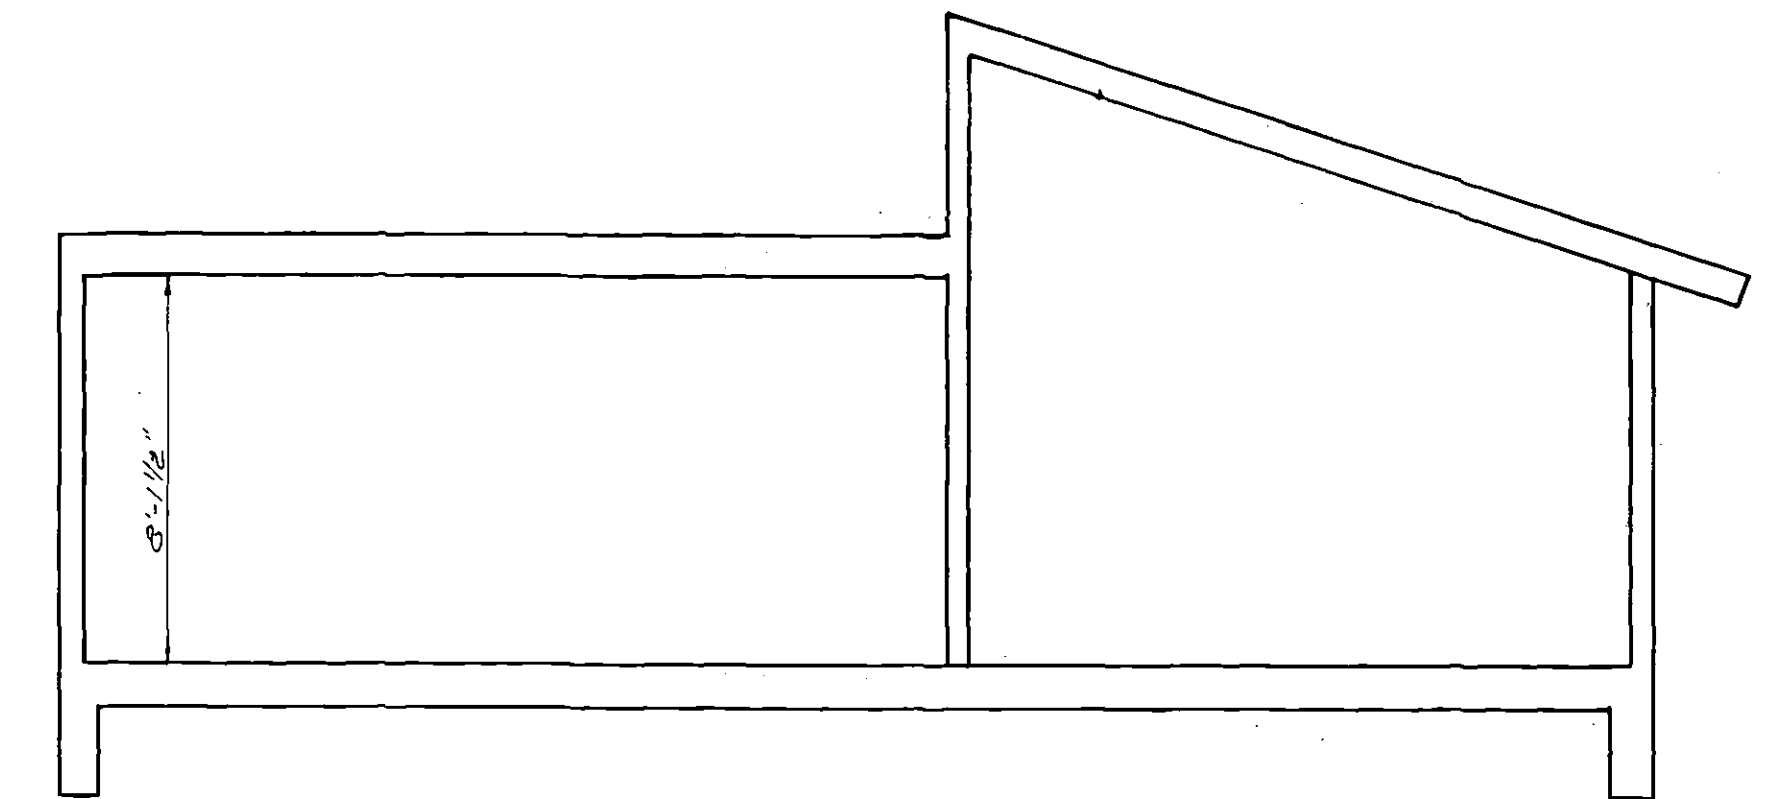

SECTION E
BUILDING No. II
UNIT No. A
SCALE 1/4" = 1'-0"

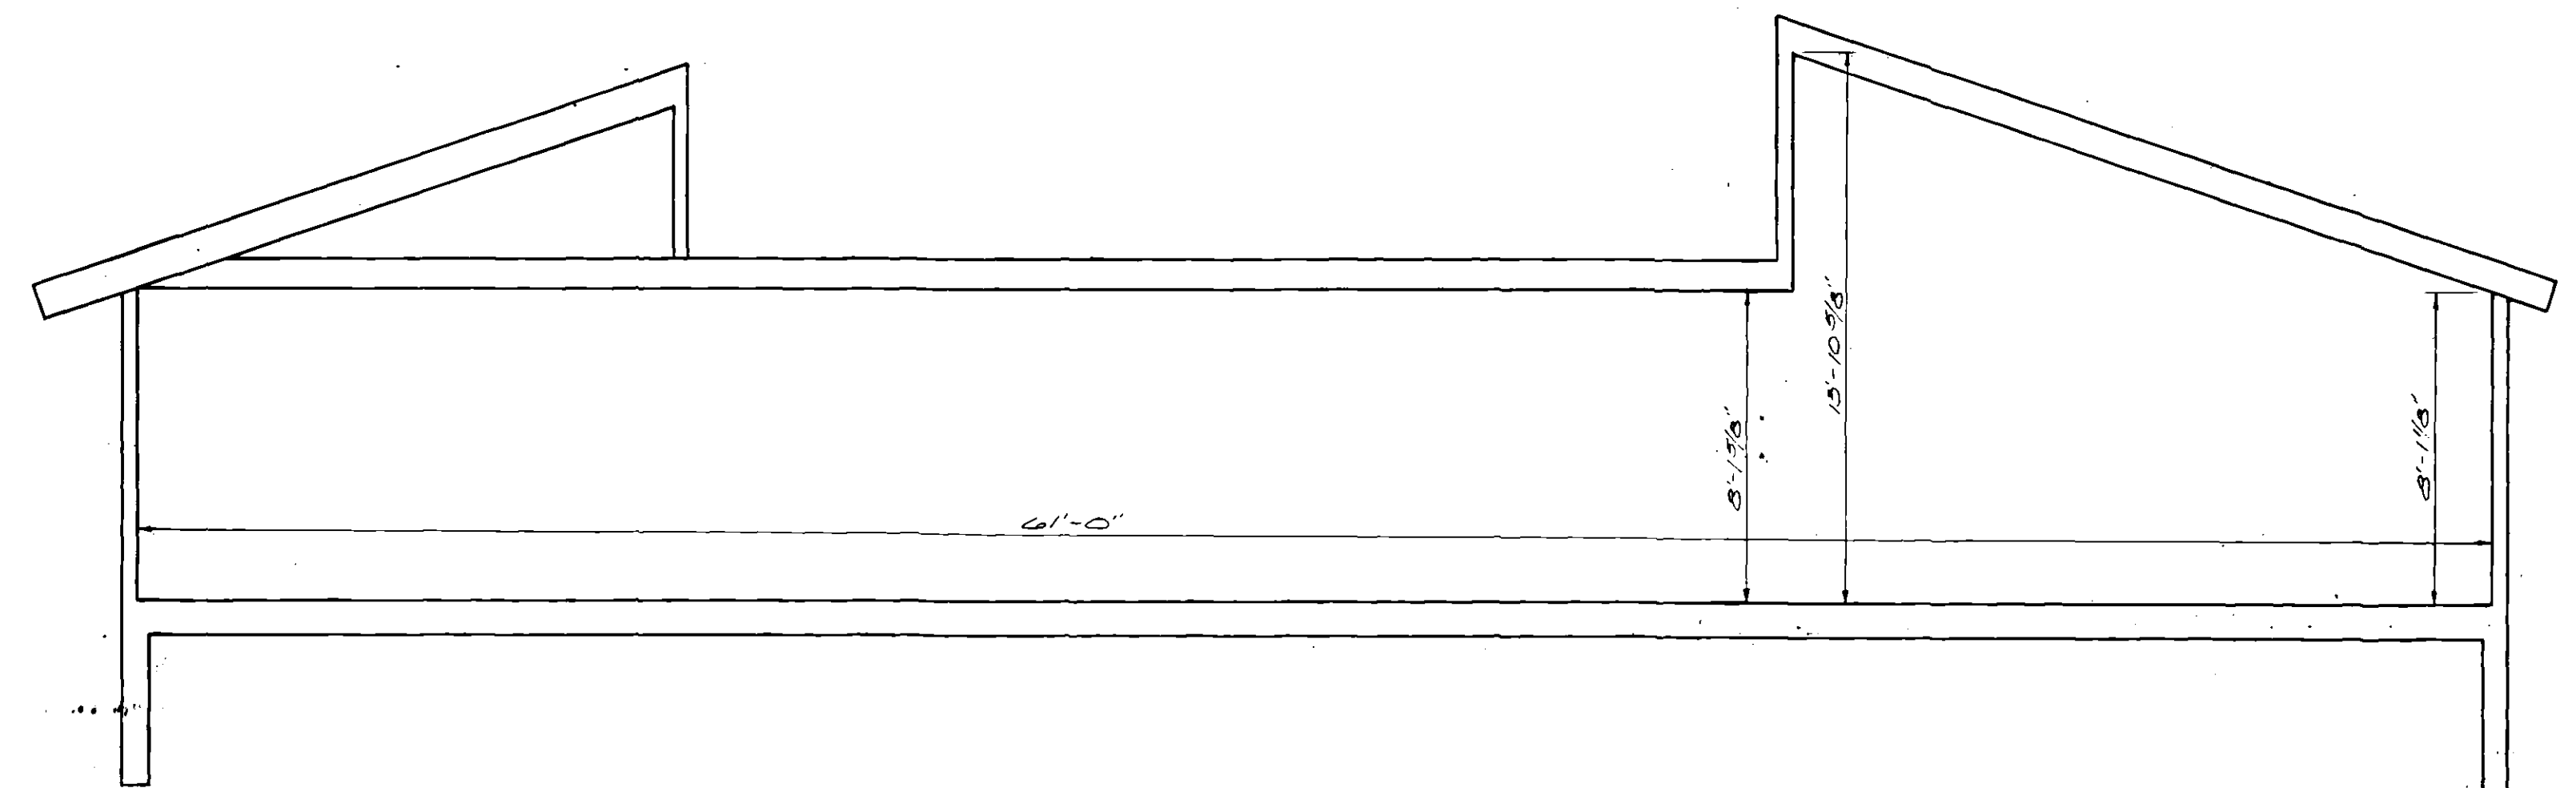

SECTION D
BUILDING No. II
UNIT No. B
SCALE 1/4" = 1'-0"


P-2 F-4 #48 (9/11)



CIVIL ENGINEERING - LAND SURVEYING
POST OFFICE BOX 444
BROOMFIELD, COLORADO 80020

Plansite R. P-2-F

MIRAMONTE CONDOMINIUMS - PHASE I
 A CONDOMINIUM FILING LOCATED IN THE SOUTHEAST QUARTER
 OF SECTION 26, T.1S., R.69W. OF THE 6th P.M.
 BOULDER COUNTY, COLORADO
 SHEET 10 OF 11

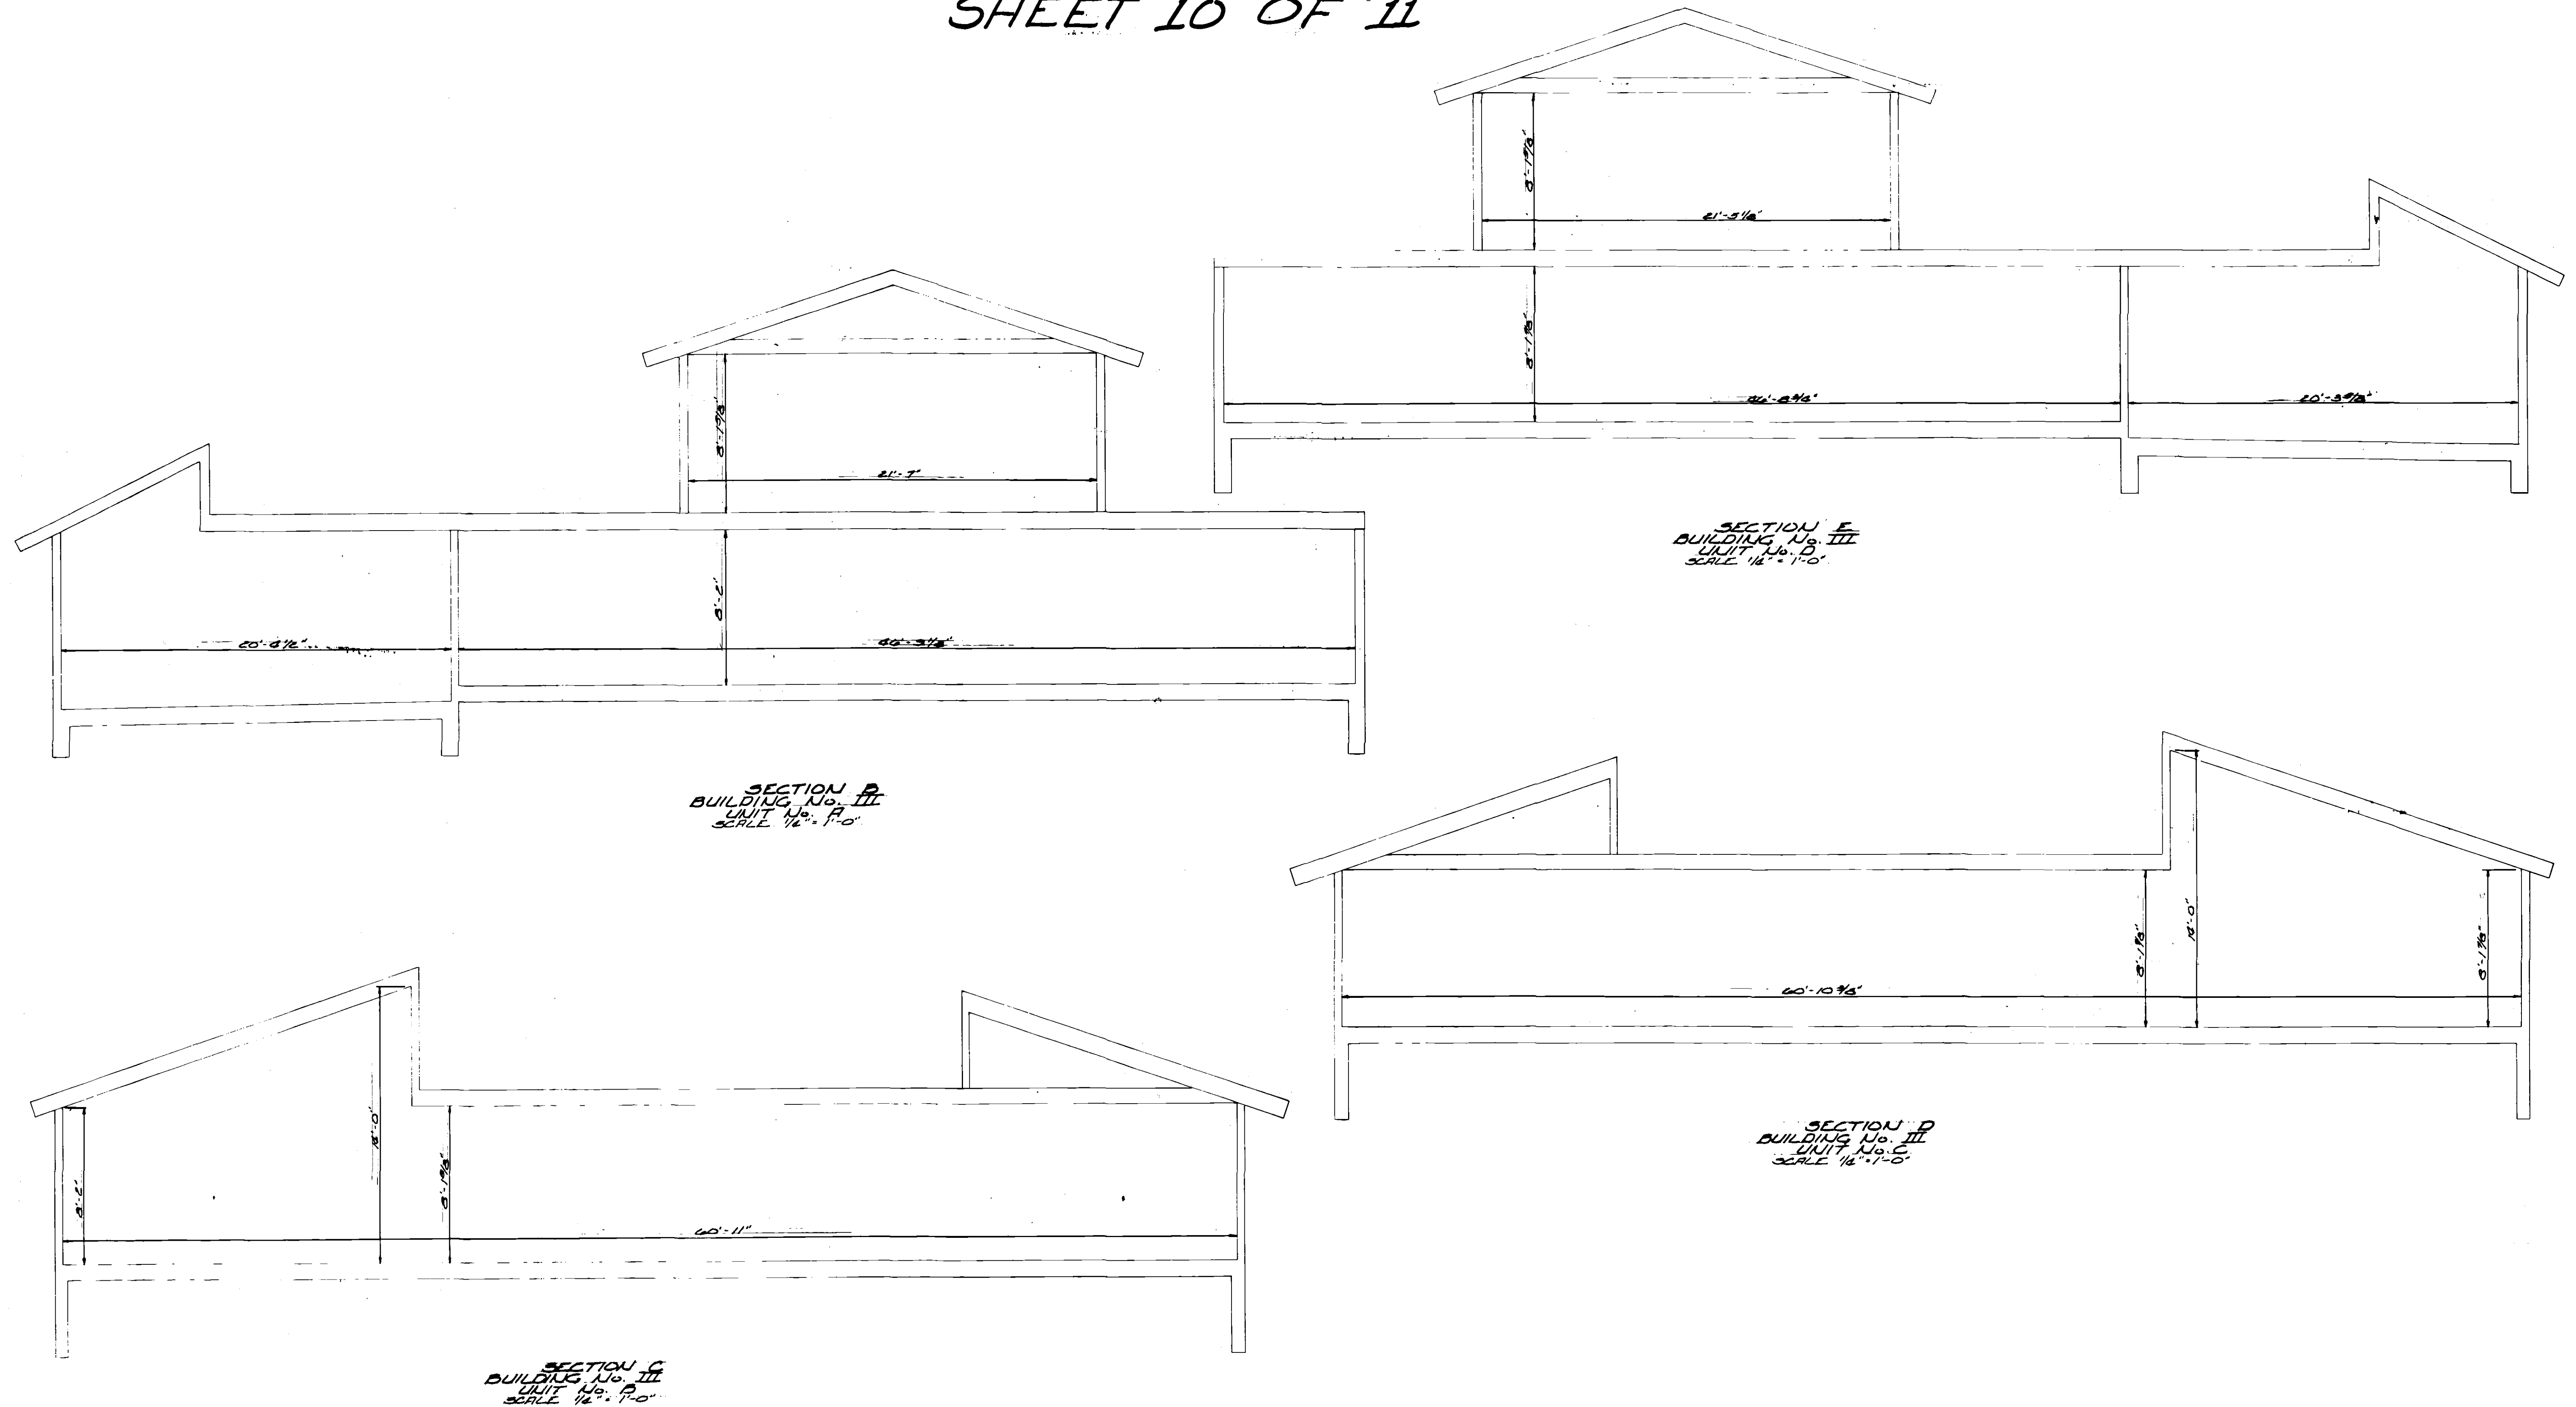



P-2 F-4 #49 (10/11)




CIVIL ENGINEERING - LAND SURVEYING
 POST OFFICE BOX 444
 BROOMFIELD, COLORADO 80020

MIRAMONTE CONDOMINIUMS - PHASE I
 A CONDOMINIUM FILING LOCATED IN THE SOUTHEAST QUARTER
 OF SECTION 26, T.1S., R.69W. OF THE 6th P.M.
 BOULDER COUNTY, COLORADO
 SHEET 11 OF 11



R24-50 11/11

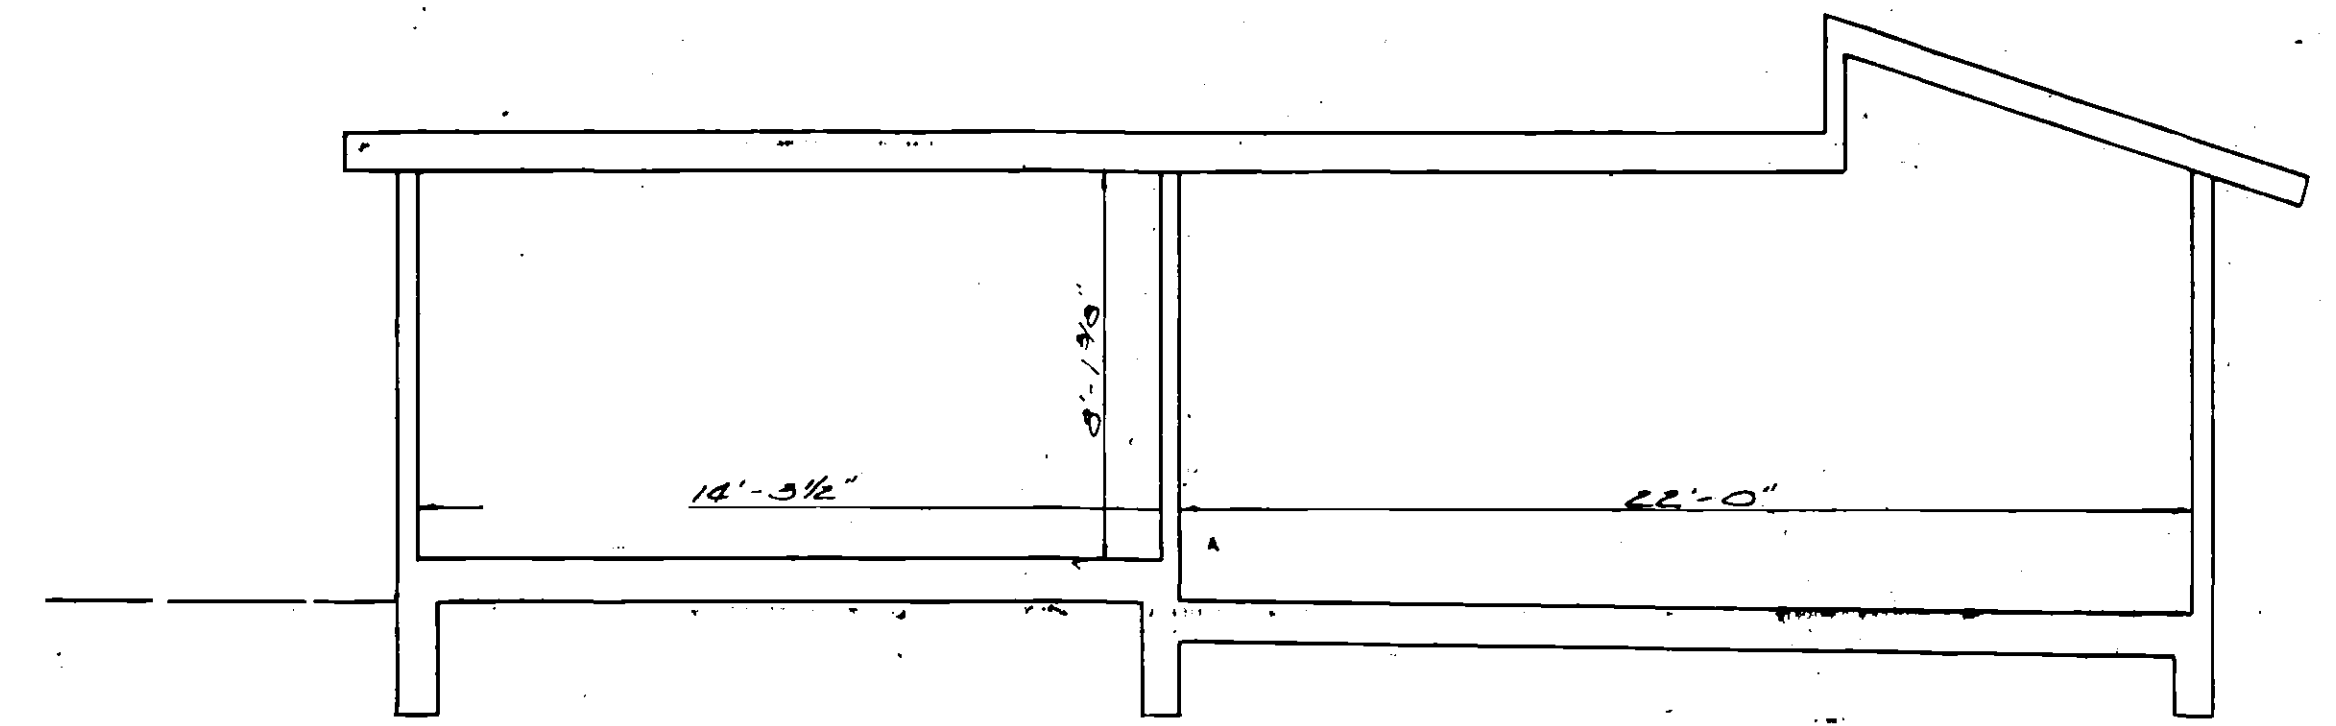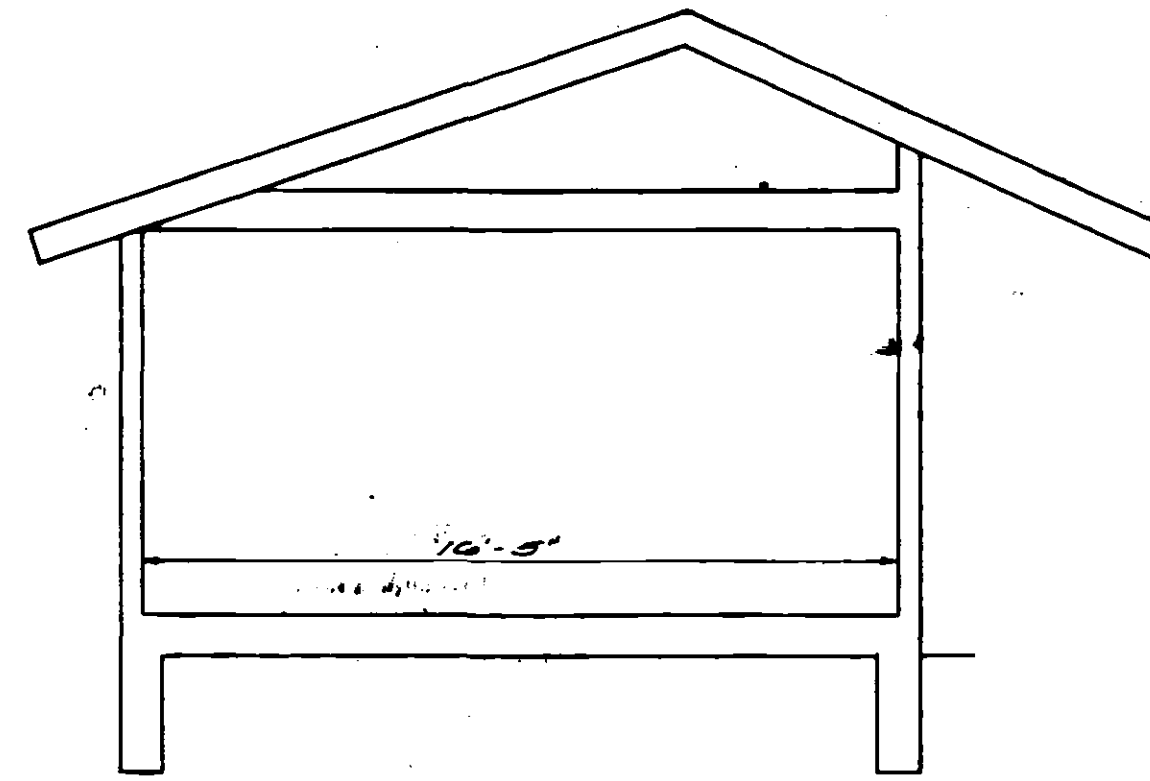


SECTION E
 BUILDING No. II
 UNIT No. D
 SCALE 1/4" = 1'-0"

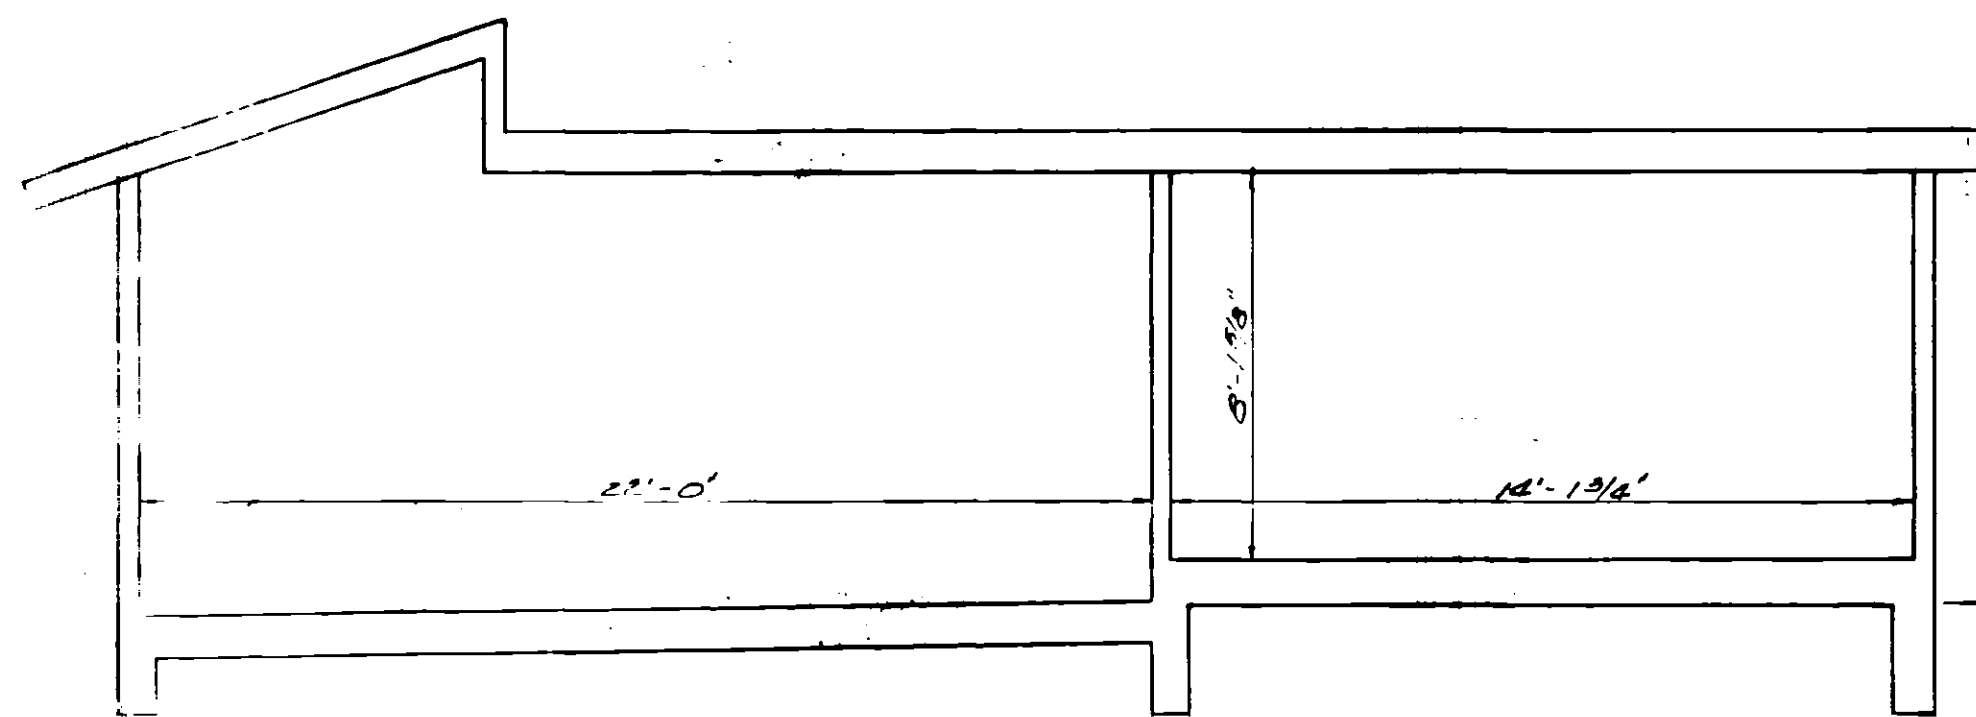

SECTION B
 BUILDING No. II
 UNIT No. A
 SCALE 1/4" = 1'-0"

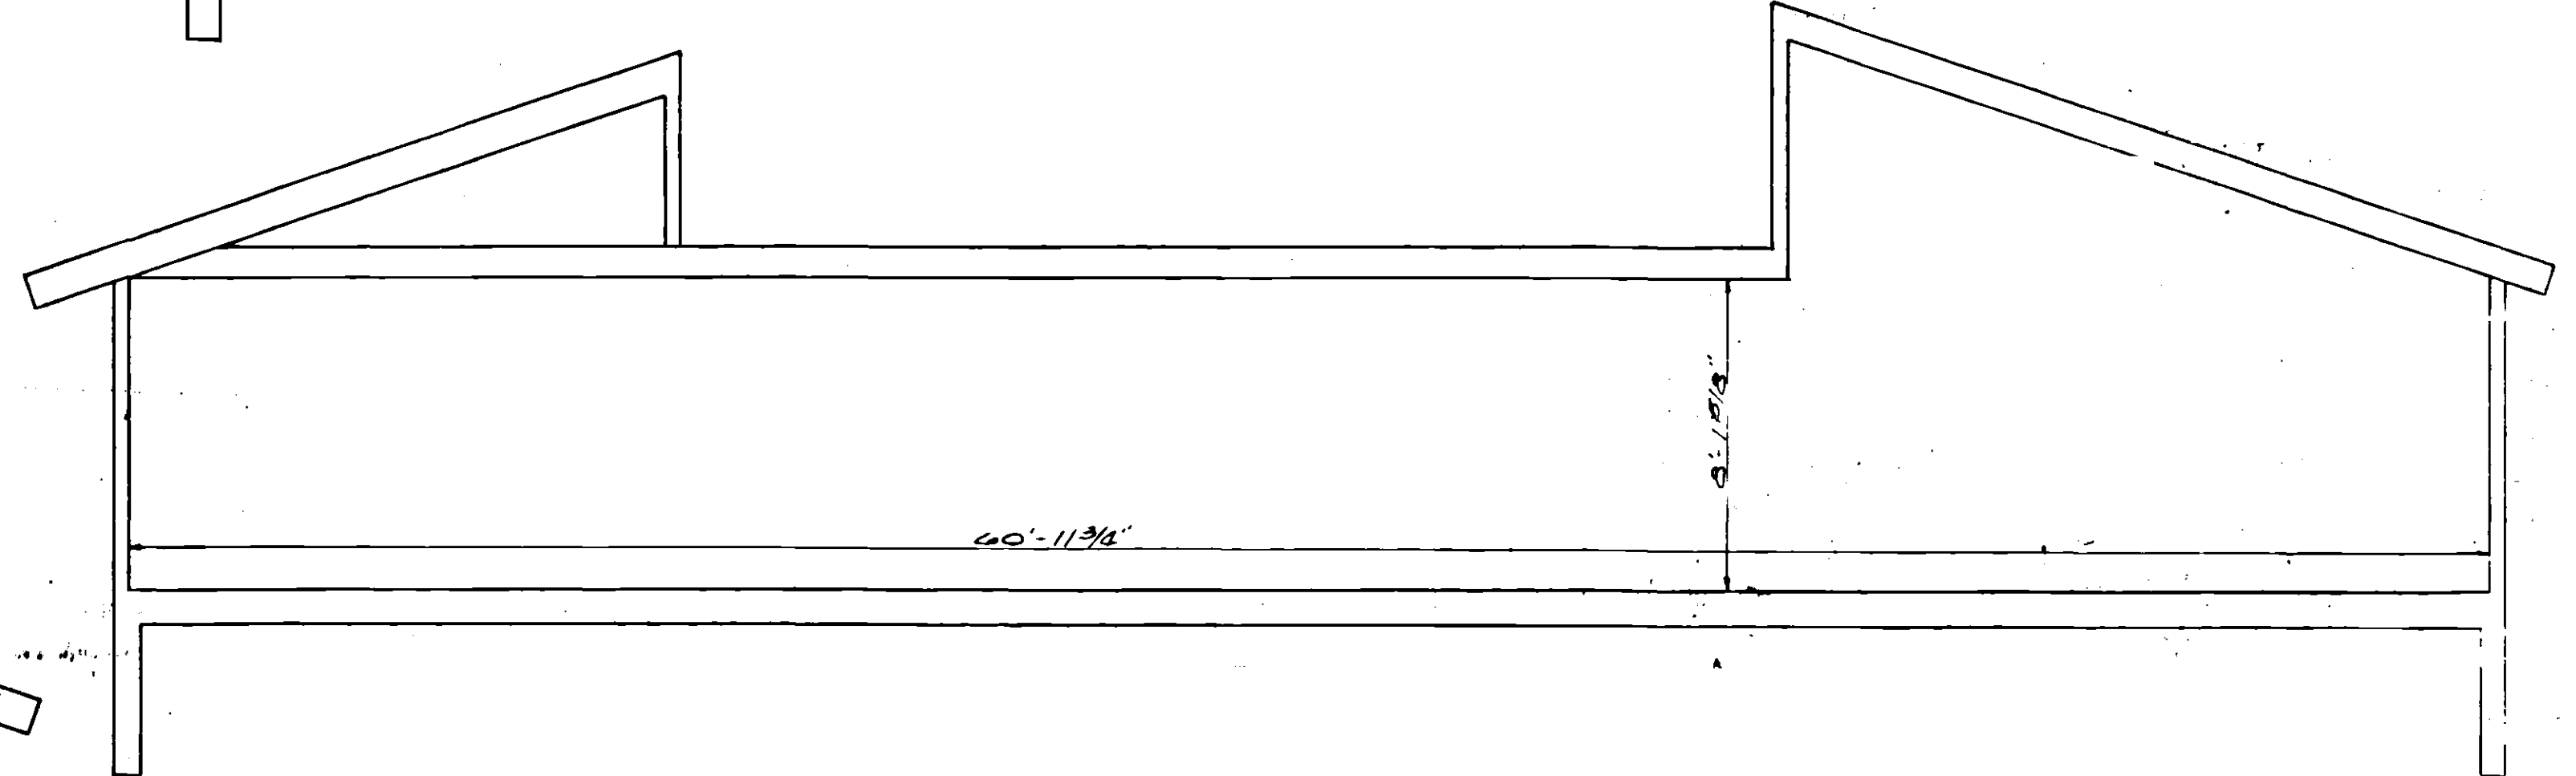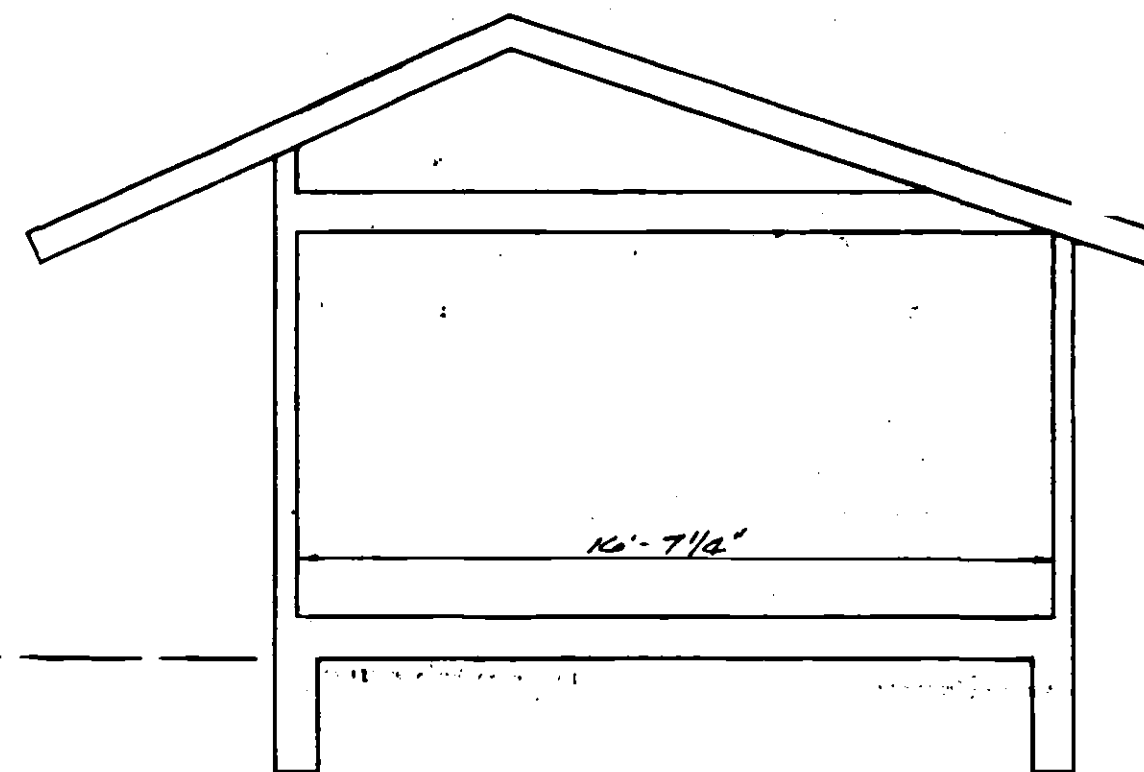

SECTION D
 BUILDING No. II
 UNIT No. C
 SCALE 1/4" = 1'-0"

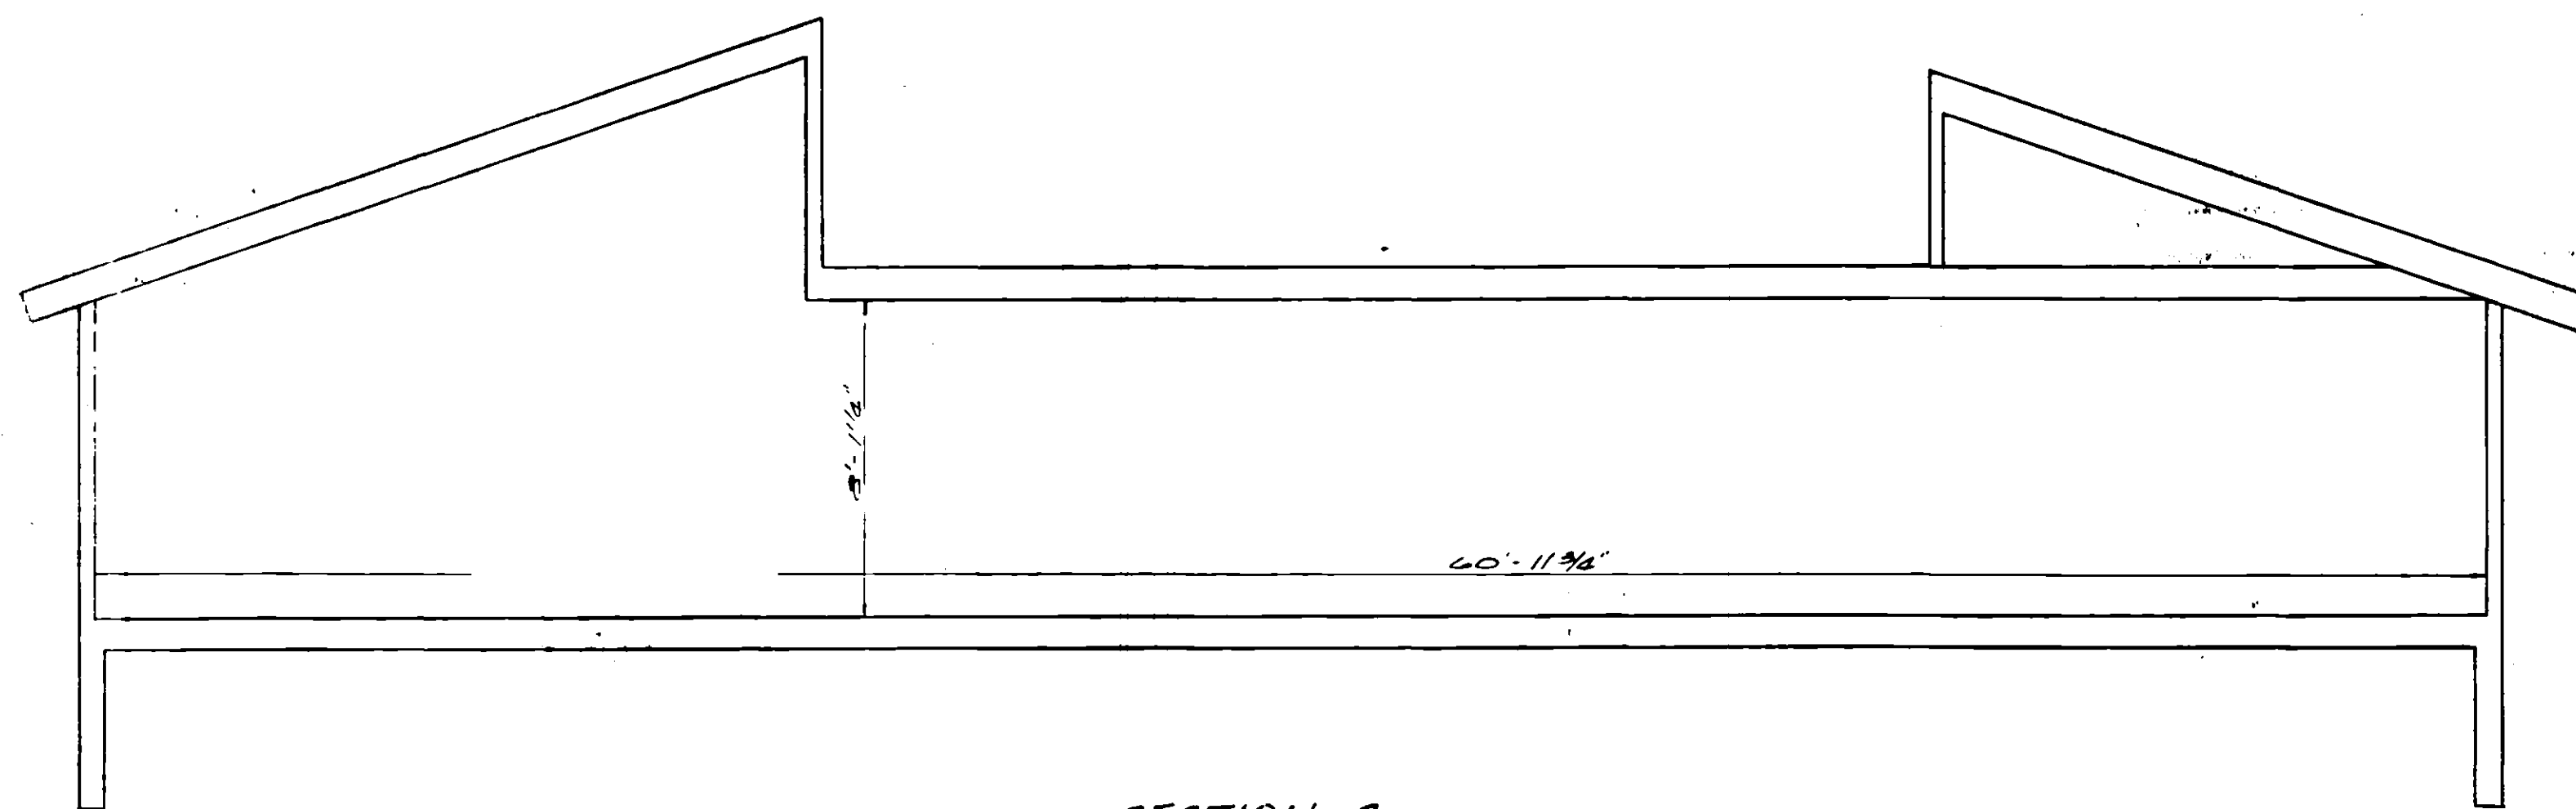

SECTION C
 BUILDING No. II
 UNIT No. B
 SCALE 1/4" = 1'-0"

P-2 F-4 #50 (11/11)

CIVIL ENGINEERING - LAND SURVEYING
 BOULDER COUNTY, COLORADO