


joanna.miller 5:11:32 PM K:\DEN\_PublicSector\096518004\_CD7 Widening\CADD\Plansheets\23969Striping.dgn

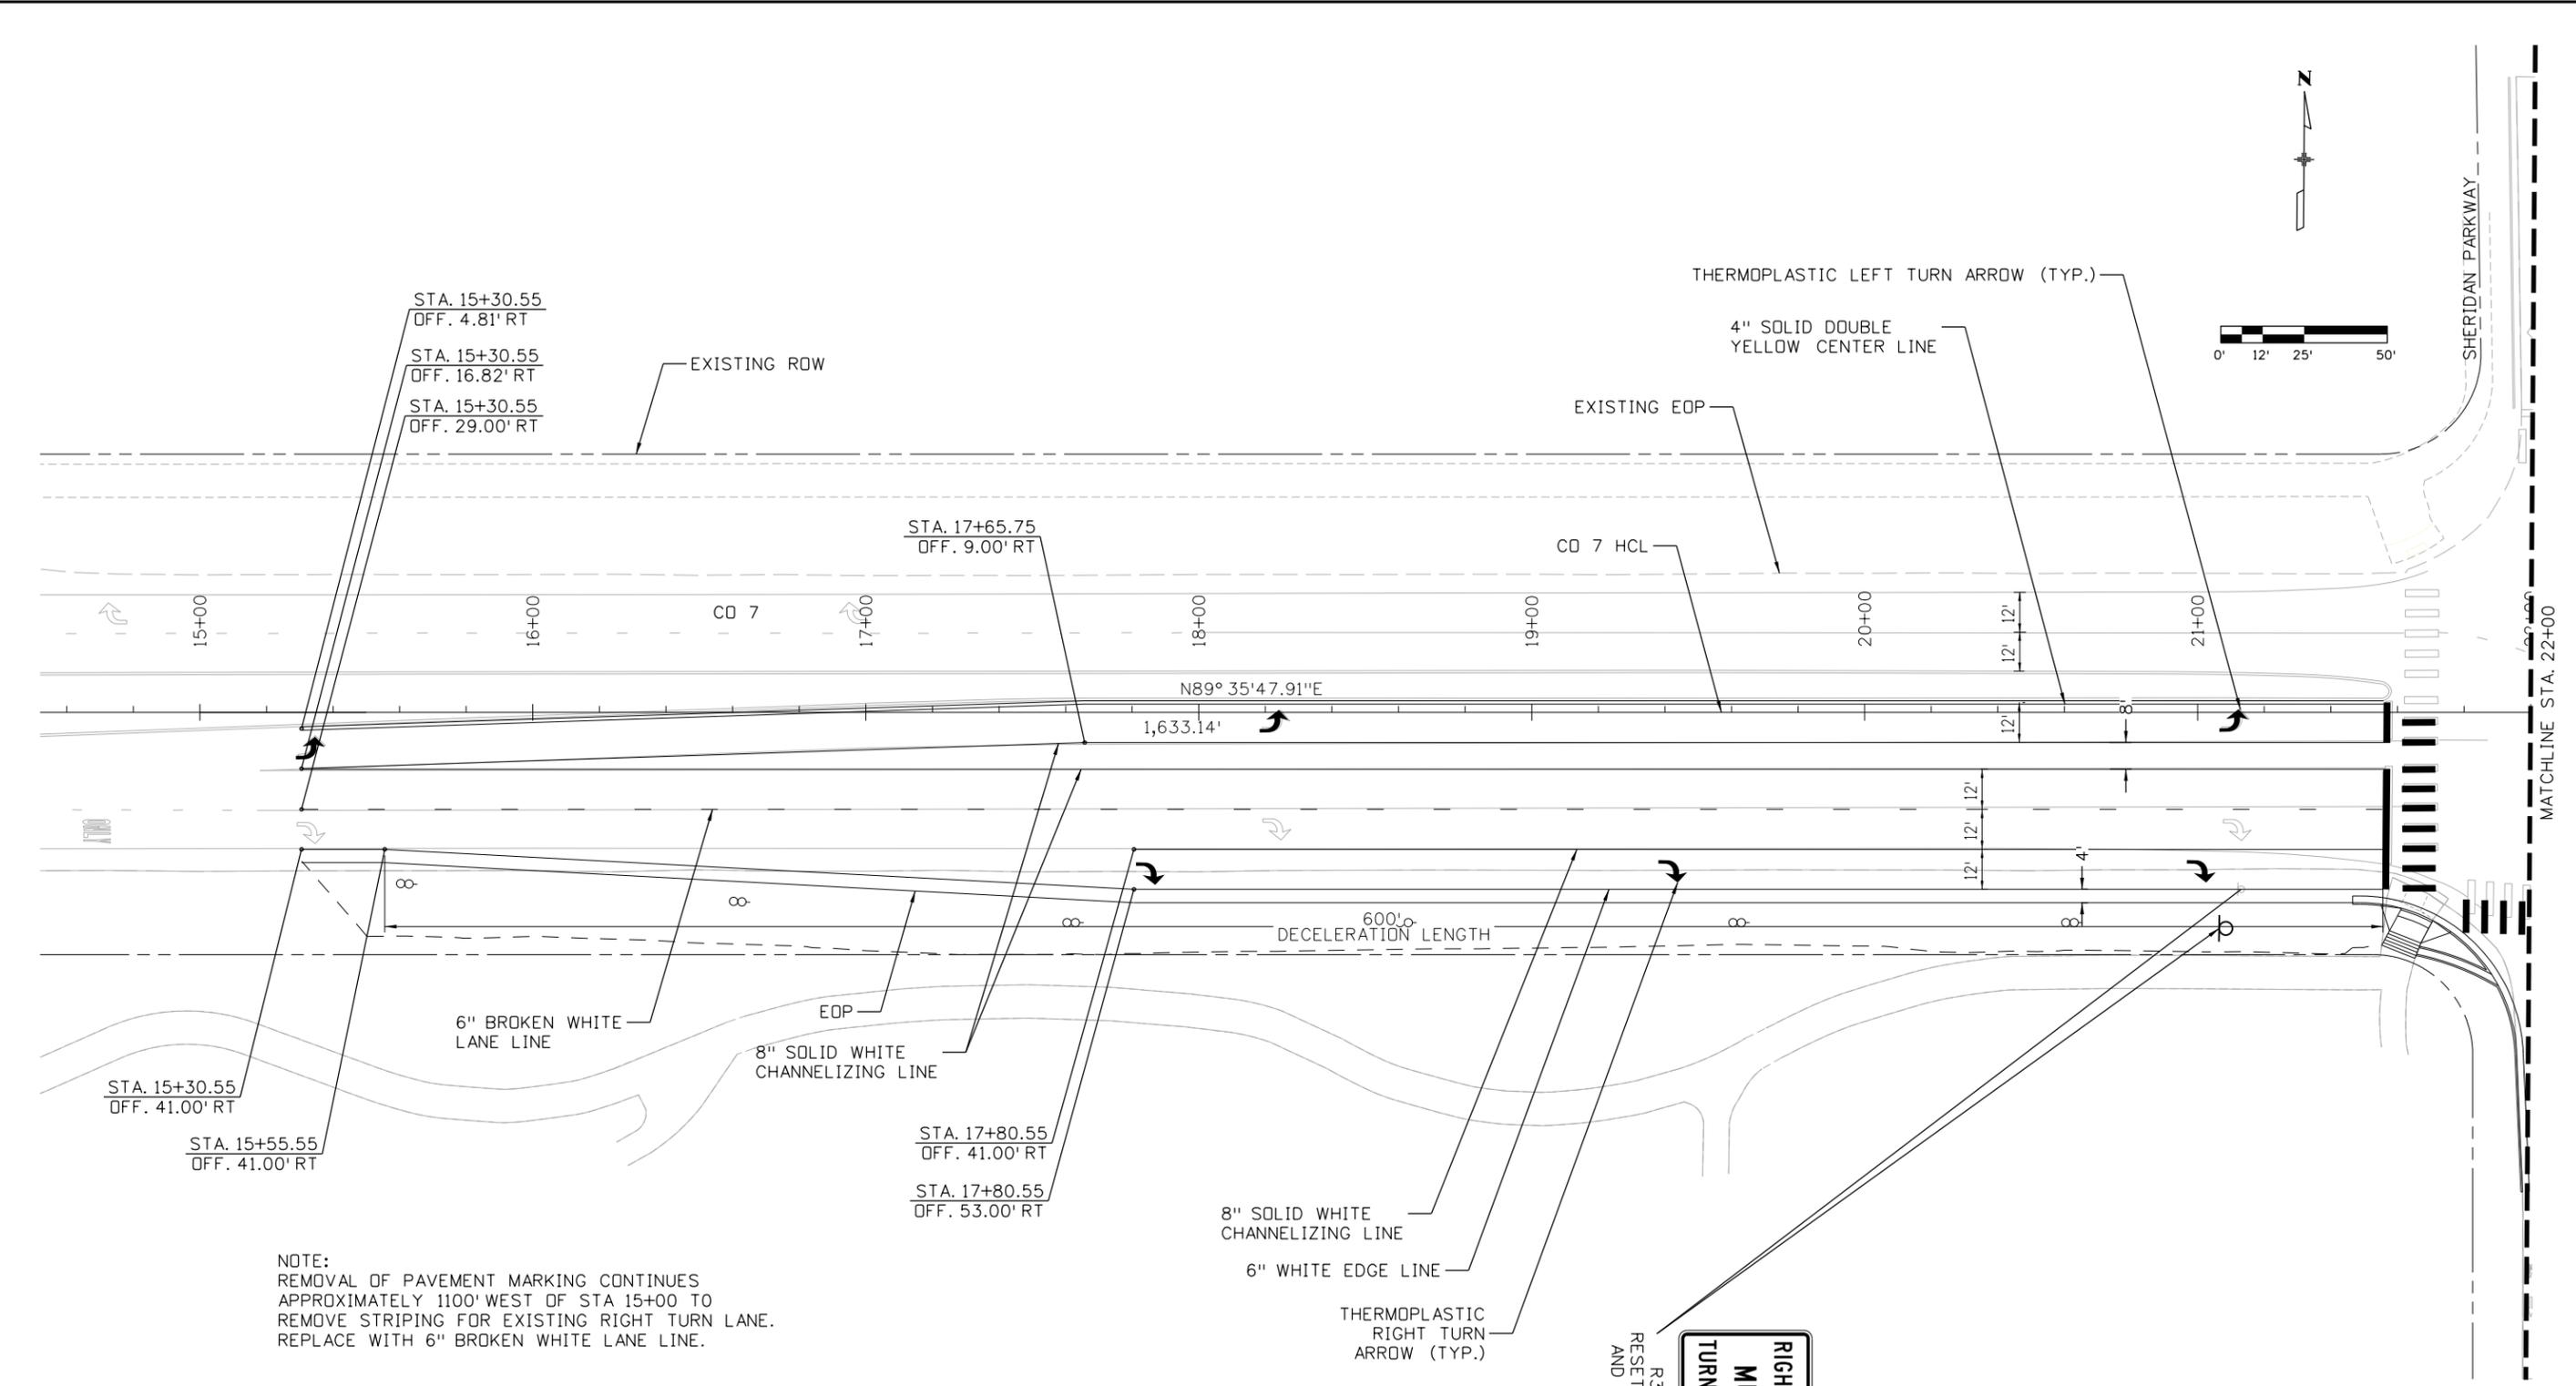

NOTE:  
REMOVAL OF PAVEMENT MARKING CONTINUES APPROXIMATELY 1100' WEST OF STA 15+00 TO REMOVE STRIPING FOR EXISTING RIGHT TURN LANE. REPLACE WITH 6" BROKEN WHITE LANE LINE.

NOTE:  
REMOVE EXISTING PAVEMENT MARKINGS WHERE IN CONFLICT WITH NEW STRIPING.

PAVEMENT MARKING TYPES:	
	BROKEN WHITE LANE LINE, 10-FT LONG, 30-FT GAPS
	DOTTED WHITE LANE LINE, 3-FT LONG, 12-FT GAPS

All seals for this set of drawings are applied to the cover page(s)

Print Date: 4/30/2025
File Name: 23969Striping.dgn
Horiz. Scale: 1"=50' Vert. Scale: As Noted
Unit Information
<b>Kimley Horn</b> 6200 S. SYRACUSE WAY SUITE 300 GREENWOOD VILLAGE, CO 80111 303-228-2329

Sheet Revisions		
Date:	Comments	Init.

CITY AND COUNTY OF BROOMFIELD

ONE DESCOMBES DRIVE  
BROOMFIELD, CO 80020  
PHONE: 303-469-3301


As Constructed
No Revisions:
Revised:
Void:

SIGNING AND STRIPING PLAN	
Designer: J. MILLER	Structure Numbers
Detailer: J. ARELLANO	
Sheet Subset:	Subset Sheets: 001 of 011

Project No./Code	STU 007A-033
	24365
Sheet Number	030



joanna.miller 5:11:35 PM K:\DEN\_PublicSector\096518004\_CD7 Widening\CADD\Plansheets\23969Striping.dgn

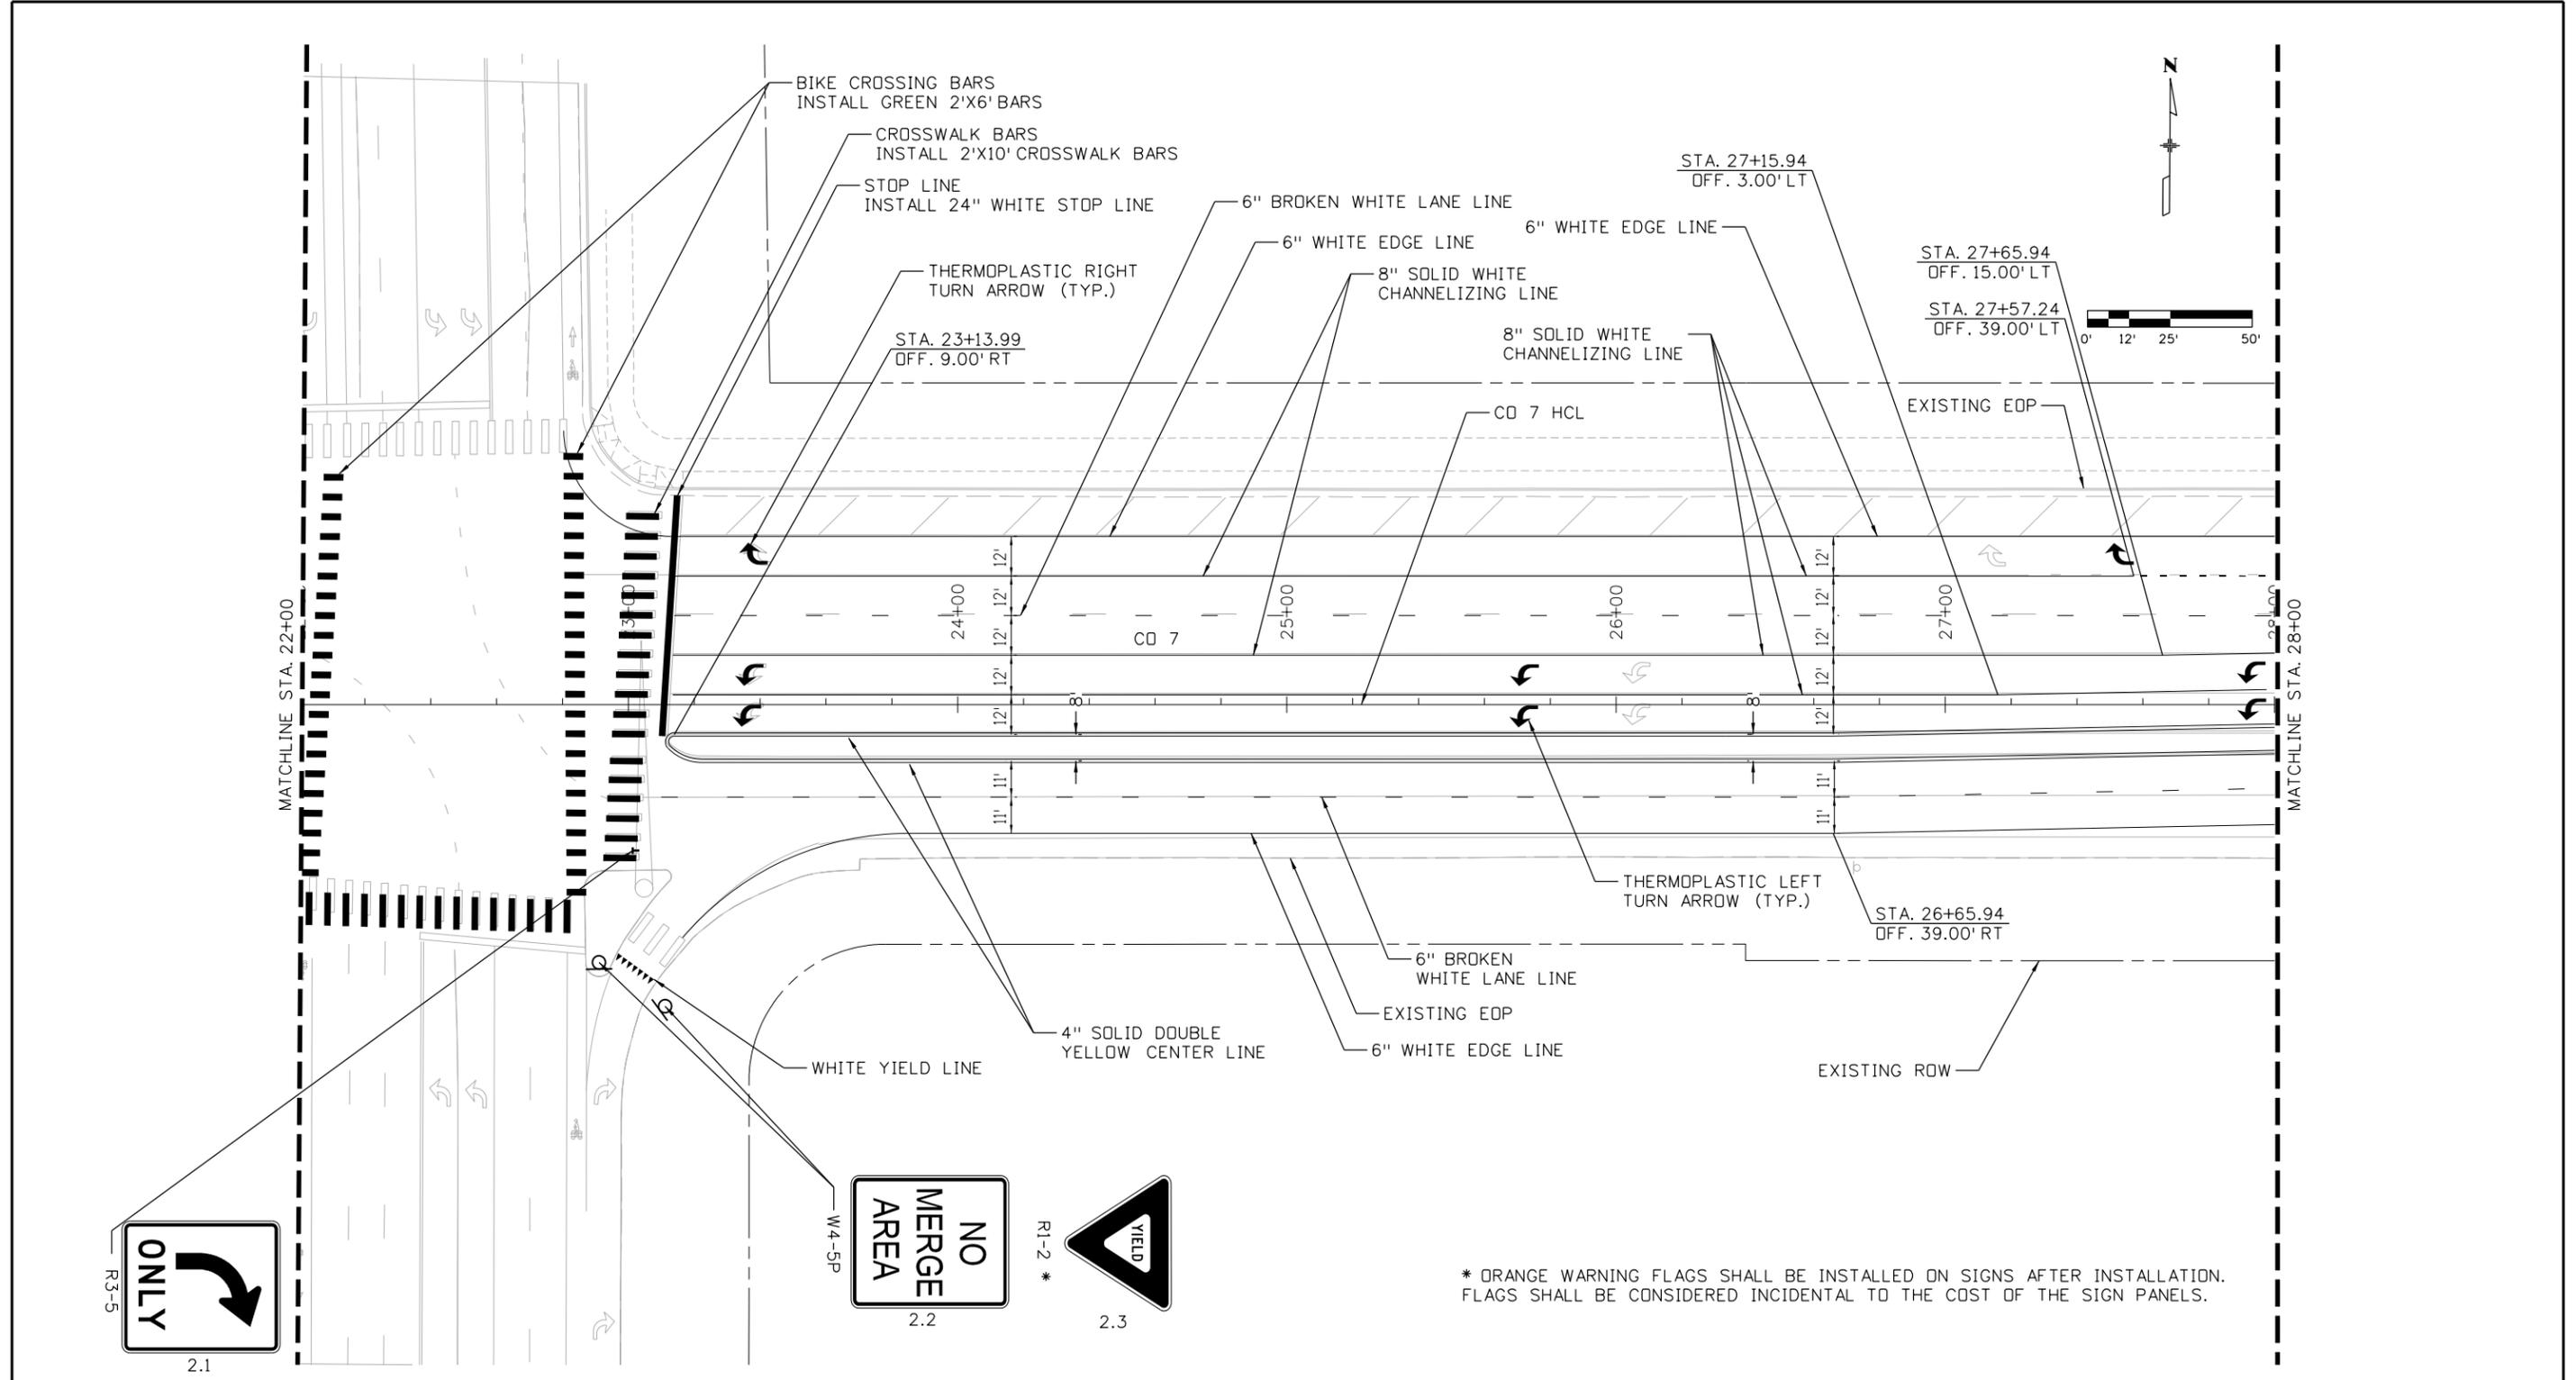

NOTE:  
REMOVE EXISTING PAVEMENT MARKINGS  
WHERE IN CONFLICT WITH NEW STRIPING.

PAVEMENT MARKING TYPES:  
 ——— BROKEN WHITE LANE LINE, 10-FT LONG, 30-FT GAPS  
 - - - - - DOTTED WHITE LANE LINE, 3-FT LONG, 12-FT GAPS

All seals for this set of drawings are applied to the cover page(s)

Print Date: 4/30/2025  
 File Name: 23969Striping.dgn  
 Horiz. Scale: 1"=50' Vert. Scale: As Noted  
 Unit Information  
**Kimley Horn** 6200 S. SYRACUSE WAY  
 SUITE 300 GREENWOOD VILLAGE, CO 80111  
 303-228-2329

Sheet Revisions		
Date:	Comments	Init.

CITY AND COUNTY OF BROOMFIELD

ONE DESCOMBES DRIVE  
 BROOMFIELD, CO 80020  
 PHONE: 303-469-3301

As Constructed  
 No Revisions:  
 Revised:  
 Void:



**SIGNING AND STRIPING PLAN**

Designer: J. MILLER  
 Detailer: J. ARELLANO  
 Sheet Subset:

Structure Numbers  
 Subset Sheets: 002 of 011

Project No./Code  
 STU 007A-033  
 24365  
 Sheet Number 031

joanna.miller 5:11:38 PM K:\DEN\_PublicSector\096518004\_CD7 Widening\CADD\Plansheets\23969Striping.dgn

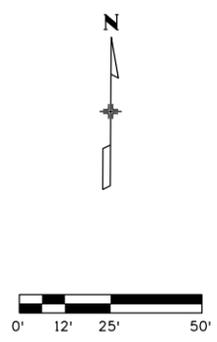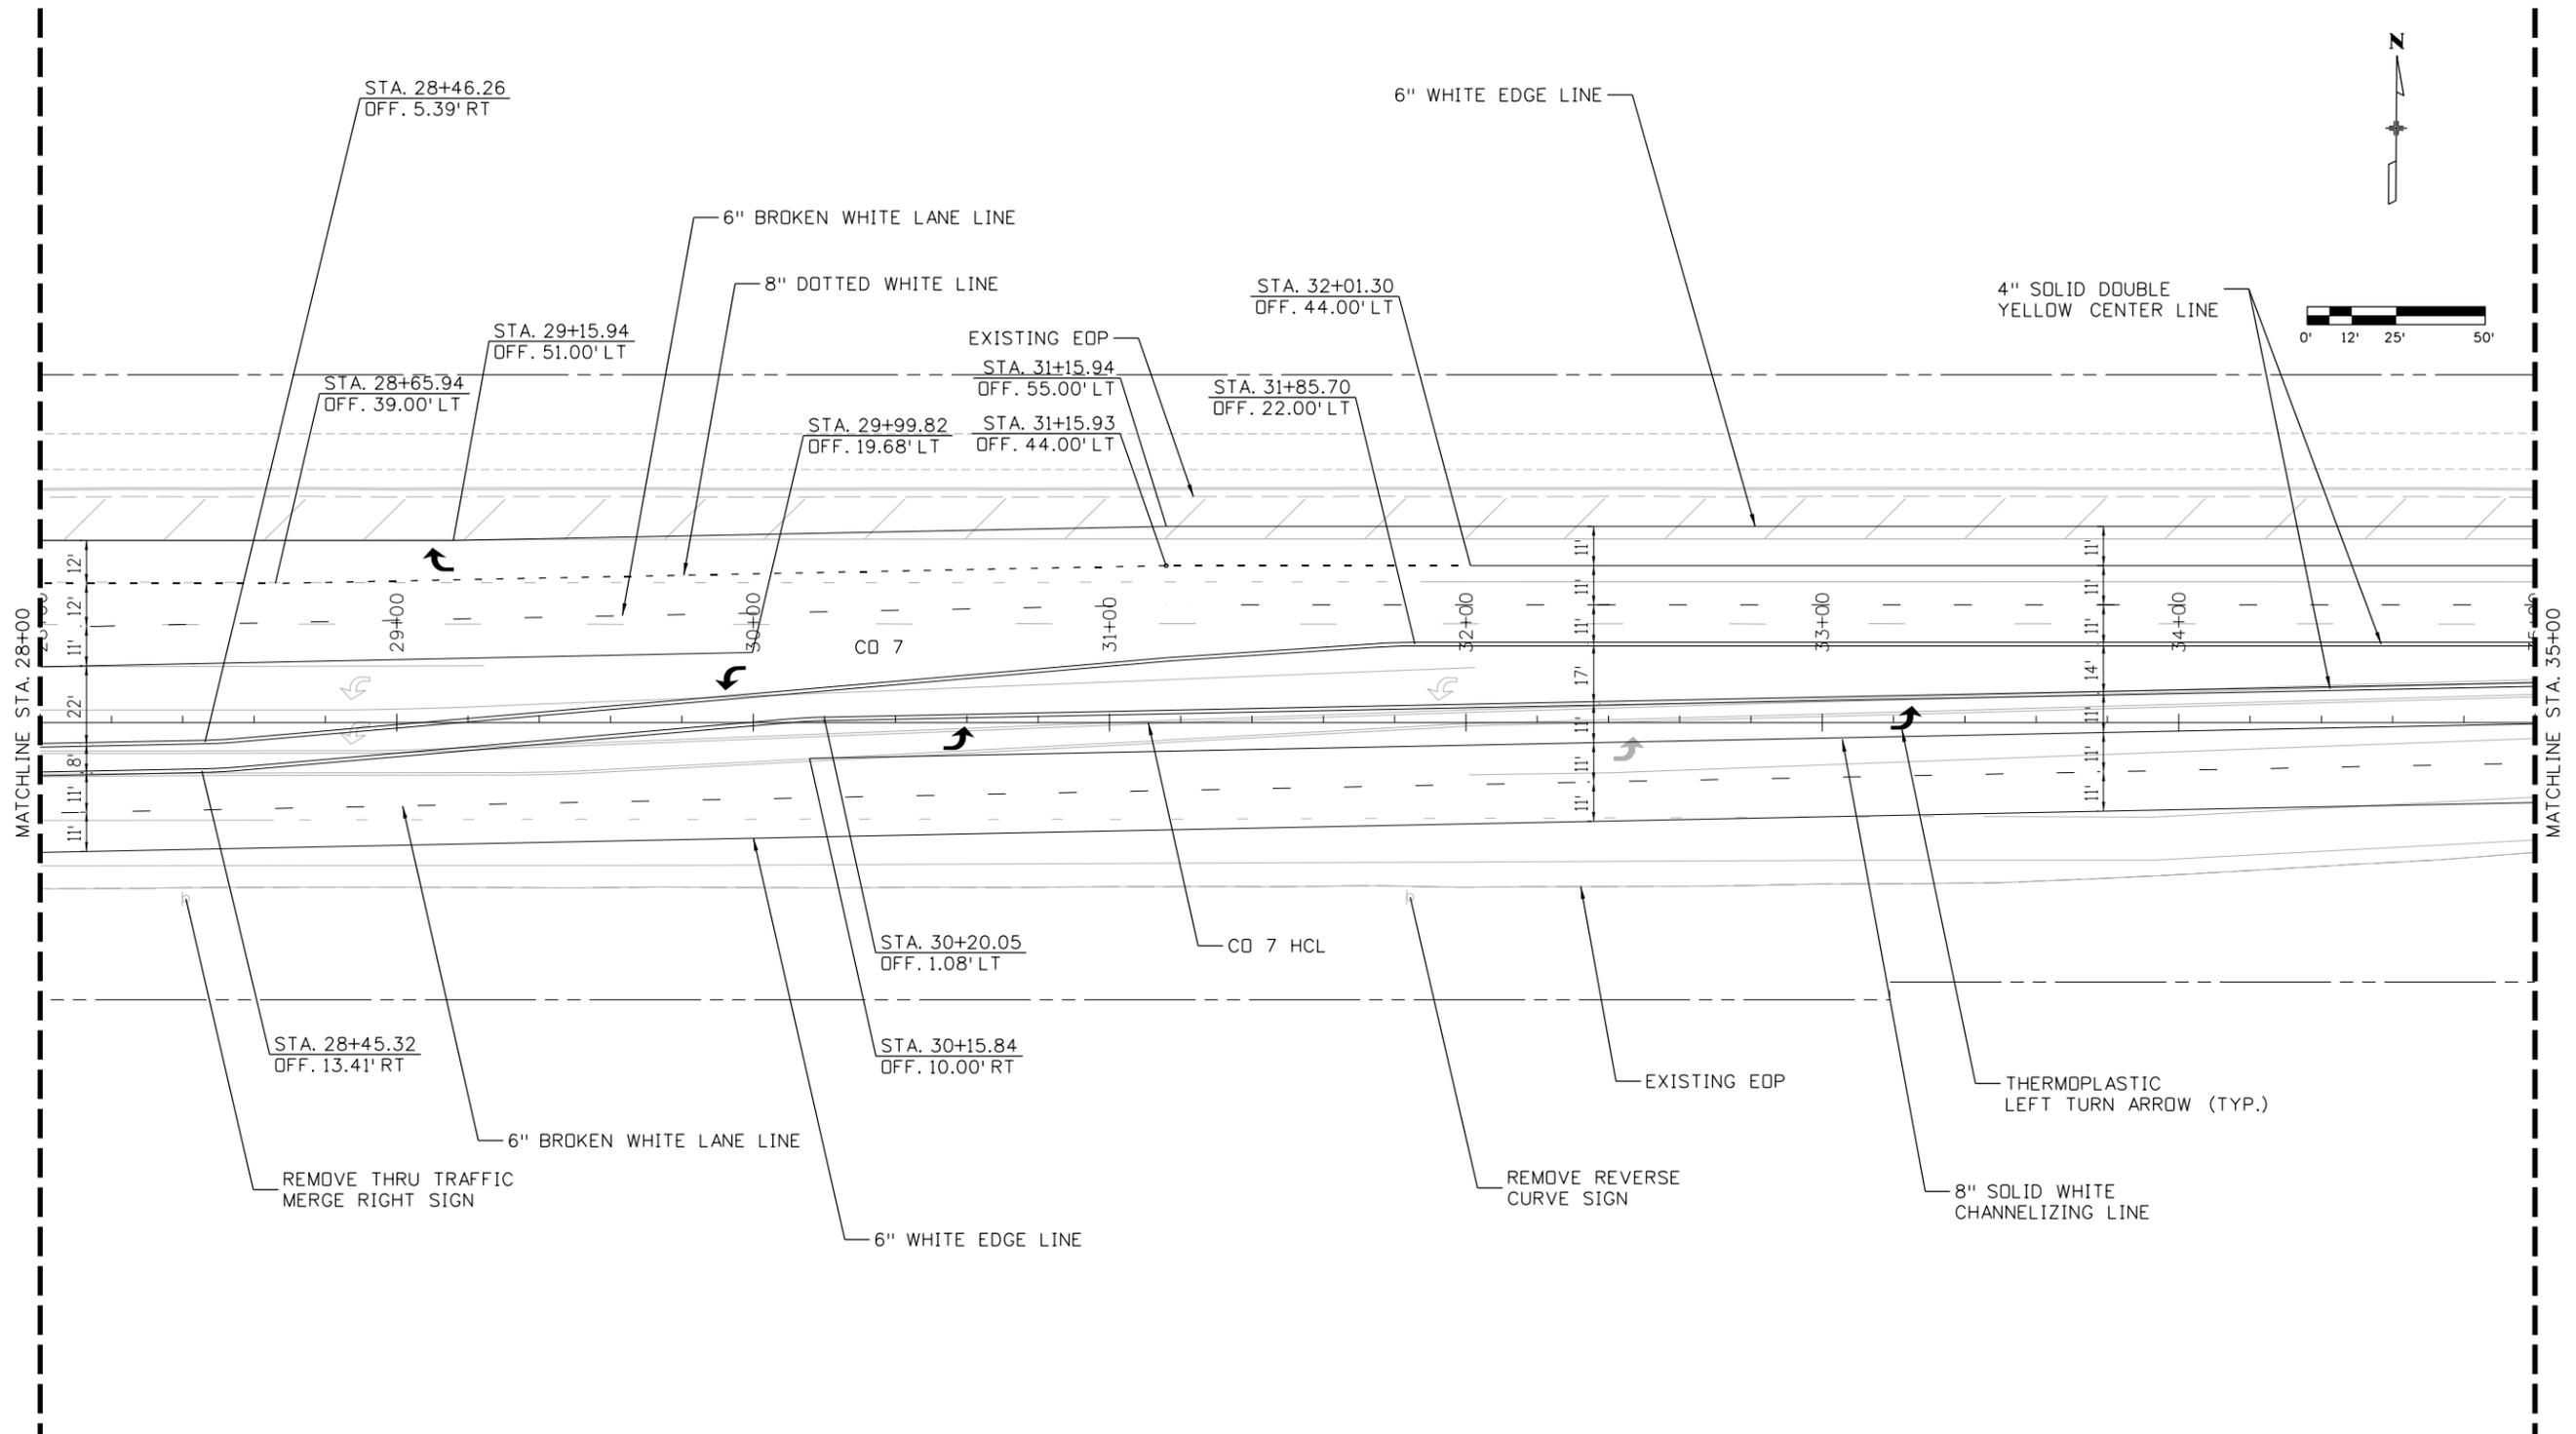


**NOTE:**  
REMOVE EXISTING PAVEMENT MARKINGS WHERE IN CONFLICT WITH NEW STRIPING.

**PAVEMENT MARKING TYPES:**  
 ——— BROKEN WHITE LANE LINE, 10-FT LONG, 30-FT GAPS  
 - - - - - DOTTED WHITE LANE LINE, 3-FT LONG, 12-FT GAPS

All seals for this set of drawings are applied to the cover page(s)	Print Date: 4/30/2025 File Name: 23969Striping.dgn	<b>Sheet Revisions</b>			CITY AND COUNTY OF BROOMFIELD			<b>As Constructed</b>		<b>SIGNING AND STRIPING PLAN</b>			Project No./Code													
	Horiz. Scale: 1"=50'    Vert. Scale: As Noted	<table border="1" style="width: 100%; border-collapse: collapse;"> <thead> <tr> <th style="width: 10%;">Date:</th> <th style="width: 60%;">Comments</th> <th style="width: 10%;">Init.</th> </tr> </thead> <tbody> <tr><td> </td><td> </td><td> </td></tr> <tr><td> </td><td> </td><td> </td></tr> <tr><td> </td><td> </td><td> </td></tr> </tbody> </table>	Date:	Comments	Init.													No Revisions:		Designer: J. MILLER			Structure Numbers		STU 007A-033	
	Date:	Comments	Init.																							
Unit Information <b>Kimley»Horn</b> 6200 S. SYRACUSE WAY SUITE 300 GREENWOOD VILLAGE, CO 80111 303-228-2329	ONE DESCOMBES DRIVE BROOMFIELD, CO 80020 PHONE: 303-469-3301			Revised:		Detailer: J. ARELLANO			Sheet Subset:		Subset Sheets: 003 of 011		Sheet Number 032													

joanna.miller 5:11:41 PM K:\DEN\_PublicSector\096518004\_CO7 Widening\CADD\Plansheets\23969S\striping.dgn

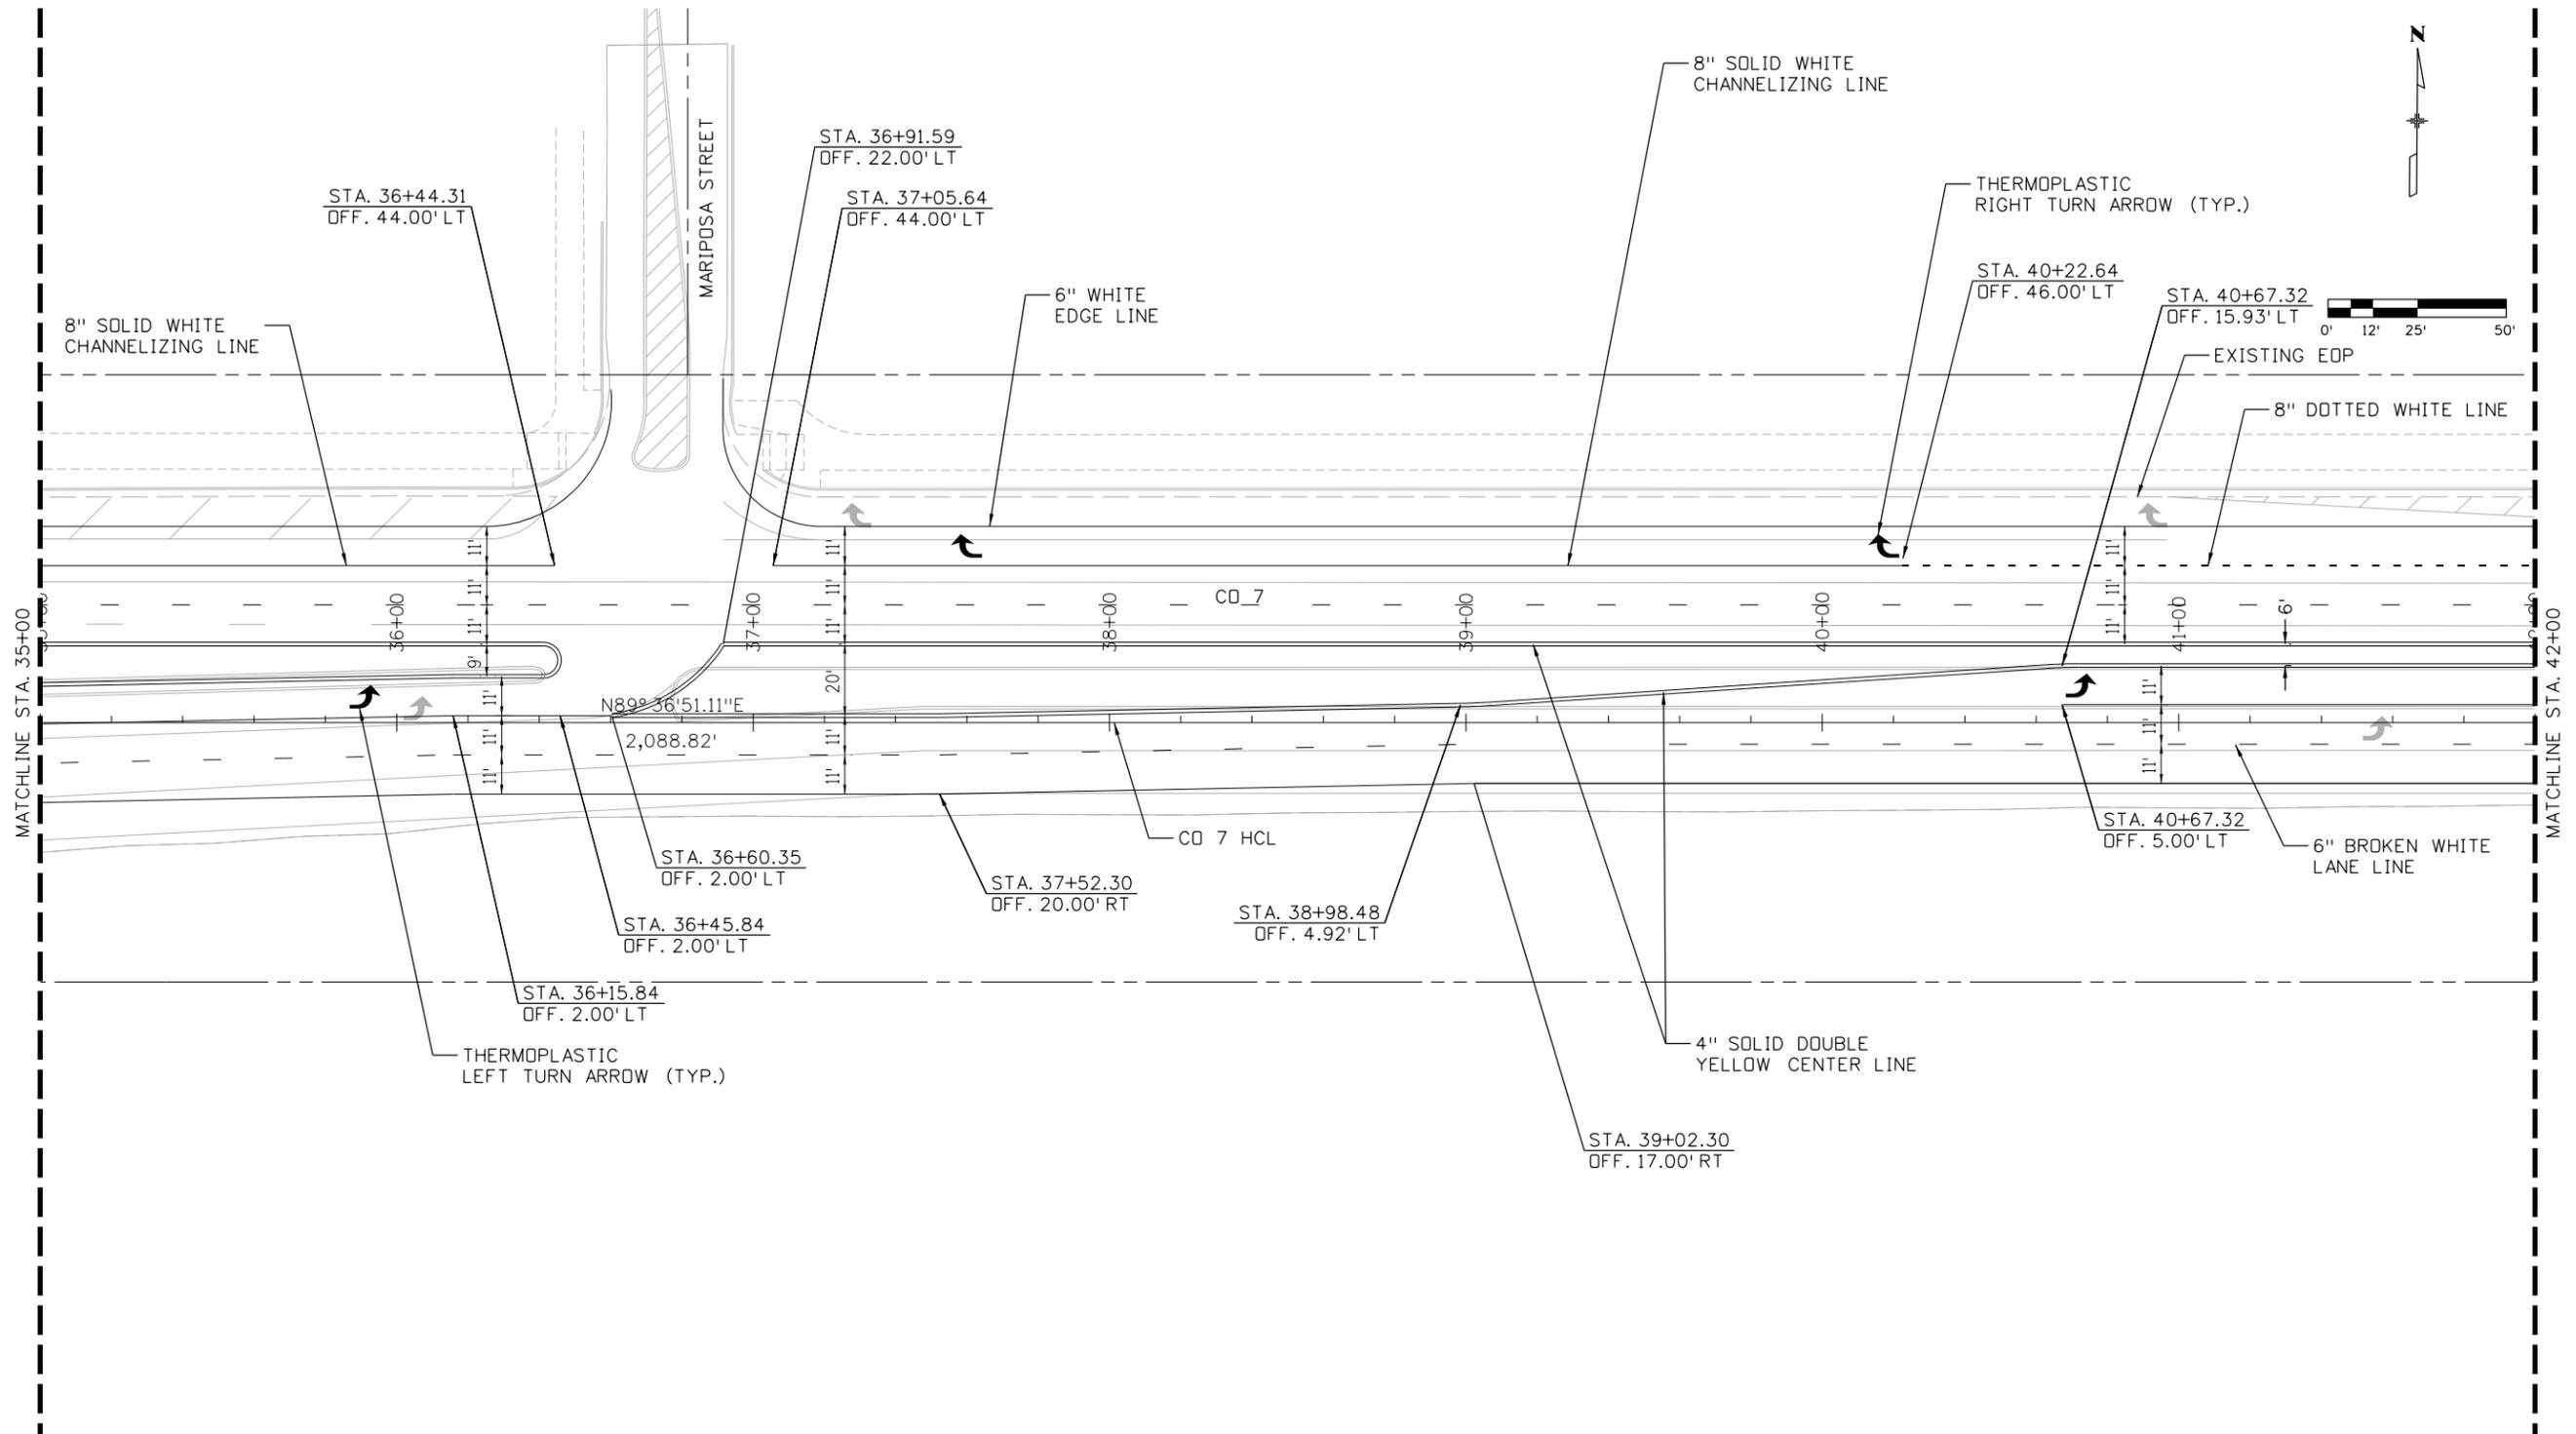

NOTE:  
REMOVE EXISTING PAVEMENT MARKINGS  
WHERE IN CONFLICT WITH NEW STRIPING.

PAVEMENT MARKING TYPES:  
 ——— BROKEN WHITE LANE LINE, 10-FT LONG, 30-FT GAPS  
 - - - - - DOTTED WHITE LANE LINE, 3-FT LONG, 12-FT GAPS

All seals for this set of drawings are applied to the cover page(s)

Print Date: 4/30/2025
File Name: 23969Striping.dgn
Horiz. Scale: 1"=50'    Vert. Scale: As Noted
Unit Information
<b>Kimley Horn</b> 6200 S. SYRACUSE WAY SUITE 300 GREENWOOD VILLAGE, CO 80111 303-228-2329

Sheet Revisions		
Date:	Comments	Init.

CITY AND COUNTY OF BROOMFIELD



ONE DESCOMBES DRIVE  
BROOMFIELD, CO 80020  
PHONE: 303-469-3301

As Constructed
No Revisions:
Revised:
Void:

SIGNING AND STRIPING PLAN	
Designer: J. MILLER	Structure Numbers
Detailer: J. ARELLANO	
Sheet Subset:	Subset Sheets: 004 of 011

Project No./Code
STU 007A-033
24365
Sheet Number 033

joanna.miller 5:11:44 PM K:\DEN\_PublicSector\096518004\_CD7 Widening\CADD\Plansheets\23969Striping.dgn

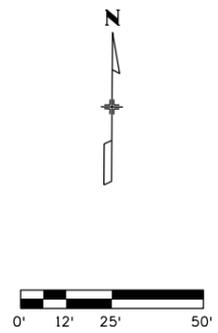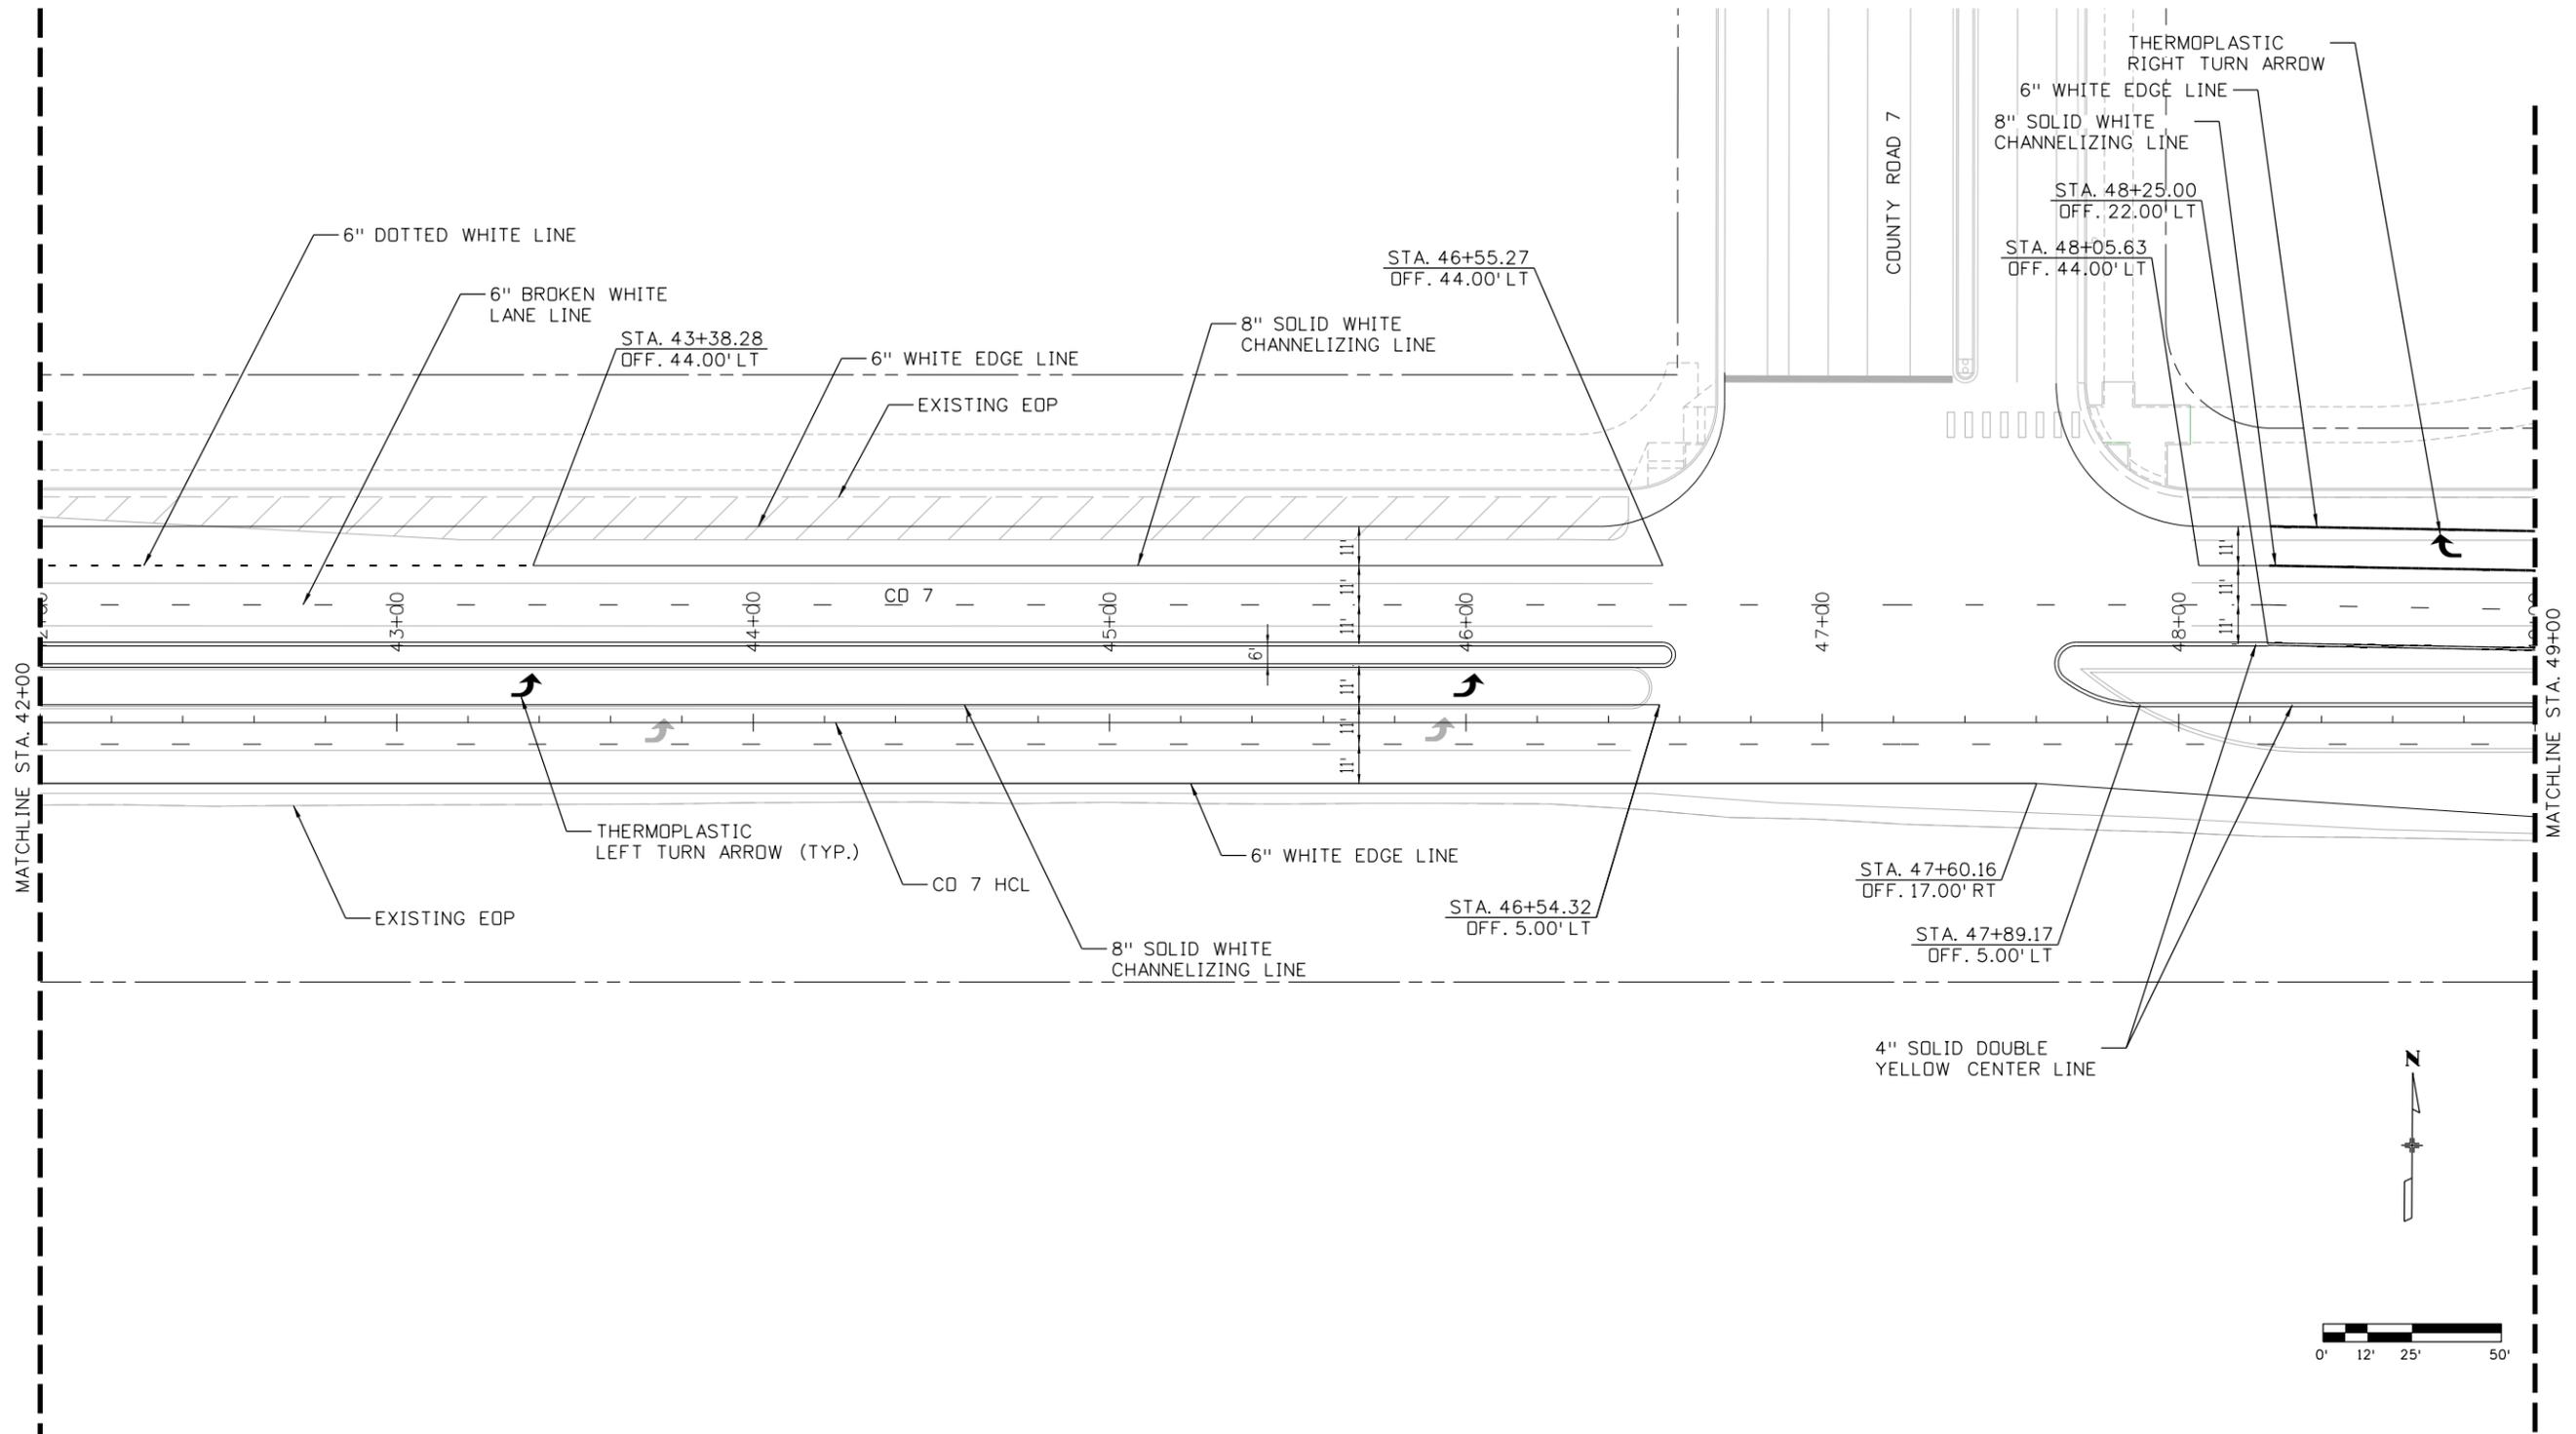


NOTE:  
REMOVE EXISTING PAVEMENT MARKINGS  
WHERE IN CONFLICT WITH NEW STRIPING.

PAVEMENT MARKING TYPES:  
 ———— BROKEN WHITE LANE LINE, 10-FT LONG, 30-FT GAPS  
 - - - - - DOTTED WHITE LANE LINE, 3-FT LONG, 12-FT GAPS

All seals for this set of drawings are applied to the cover page(s)	Print Date: 4/30/2025 File Name: 23969Striping.dgn	<b>Sheet Revisions</b>			CITY AND COUNTY OF BROOMFIELD			As Constructed		<b>SIGNING AND STRIPING PLAN</b>			Project No./Code											
	Horiz. Scale: 1"=50'    Vert. Scale: As Noted	<table border="1" style="width: 100%; border-collapse: collapse;"> <thead> <tr> <th>Date:</th> <th>Comments</th> <th>Init.</th> </tr> </thead> <tbody> <tr><td> </td><td> </td><td> </td></tr> <tr><td> </td><td> </td><td> </td></tr> <tr><td> </td><td> </td><td> </td></tr> </tbody> </table>	Date:	Comments	Init.													No Revisions:		Designer: J. MILLER			STU 007A-033	
	Date:	Comments	Init.																					
Unit Information <b>Kimley»Horn</b> 6200 S. SYRACUSE WAY SUITE 300 GREENWOOD VILLAGE, CO 80111 303-228-2329	ONE DESCOMBES DRIVE BROOMFIELD, CO 80020 PHONE: 303-469-3301	Revised:		Detailer: J. ARELLANO		Structure Numbers		24365																
		Void:		Sheet Subset:		Subset Sheets: 005 of 011		Sheet Number 034																

joanna.miller 5:11:55 PM K:\DEN\_PublicSector\096518004\_CD7 Widening\CADD\Plansheets\23969Striping.dgn

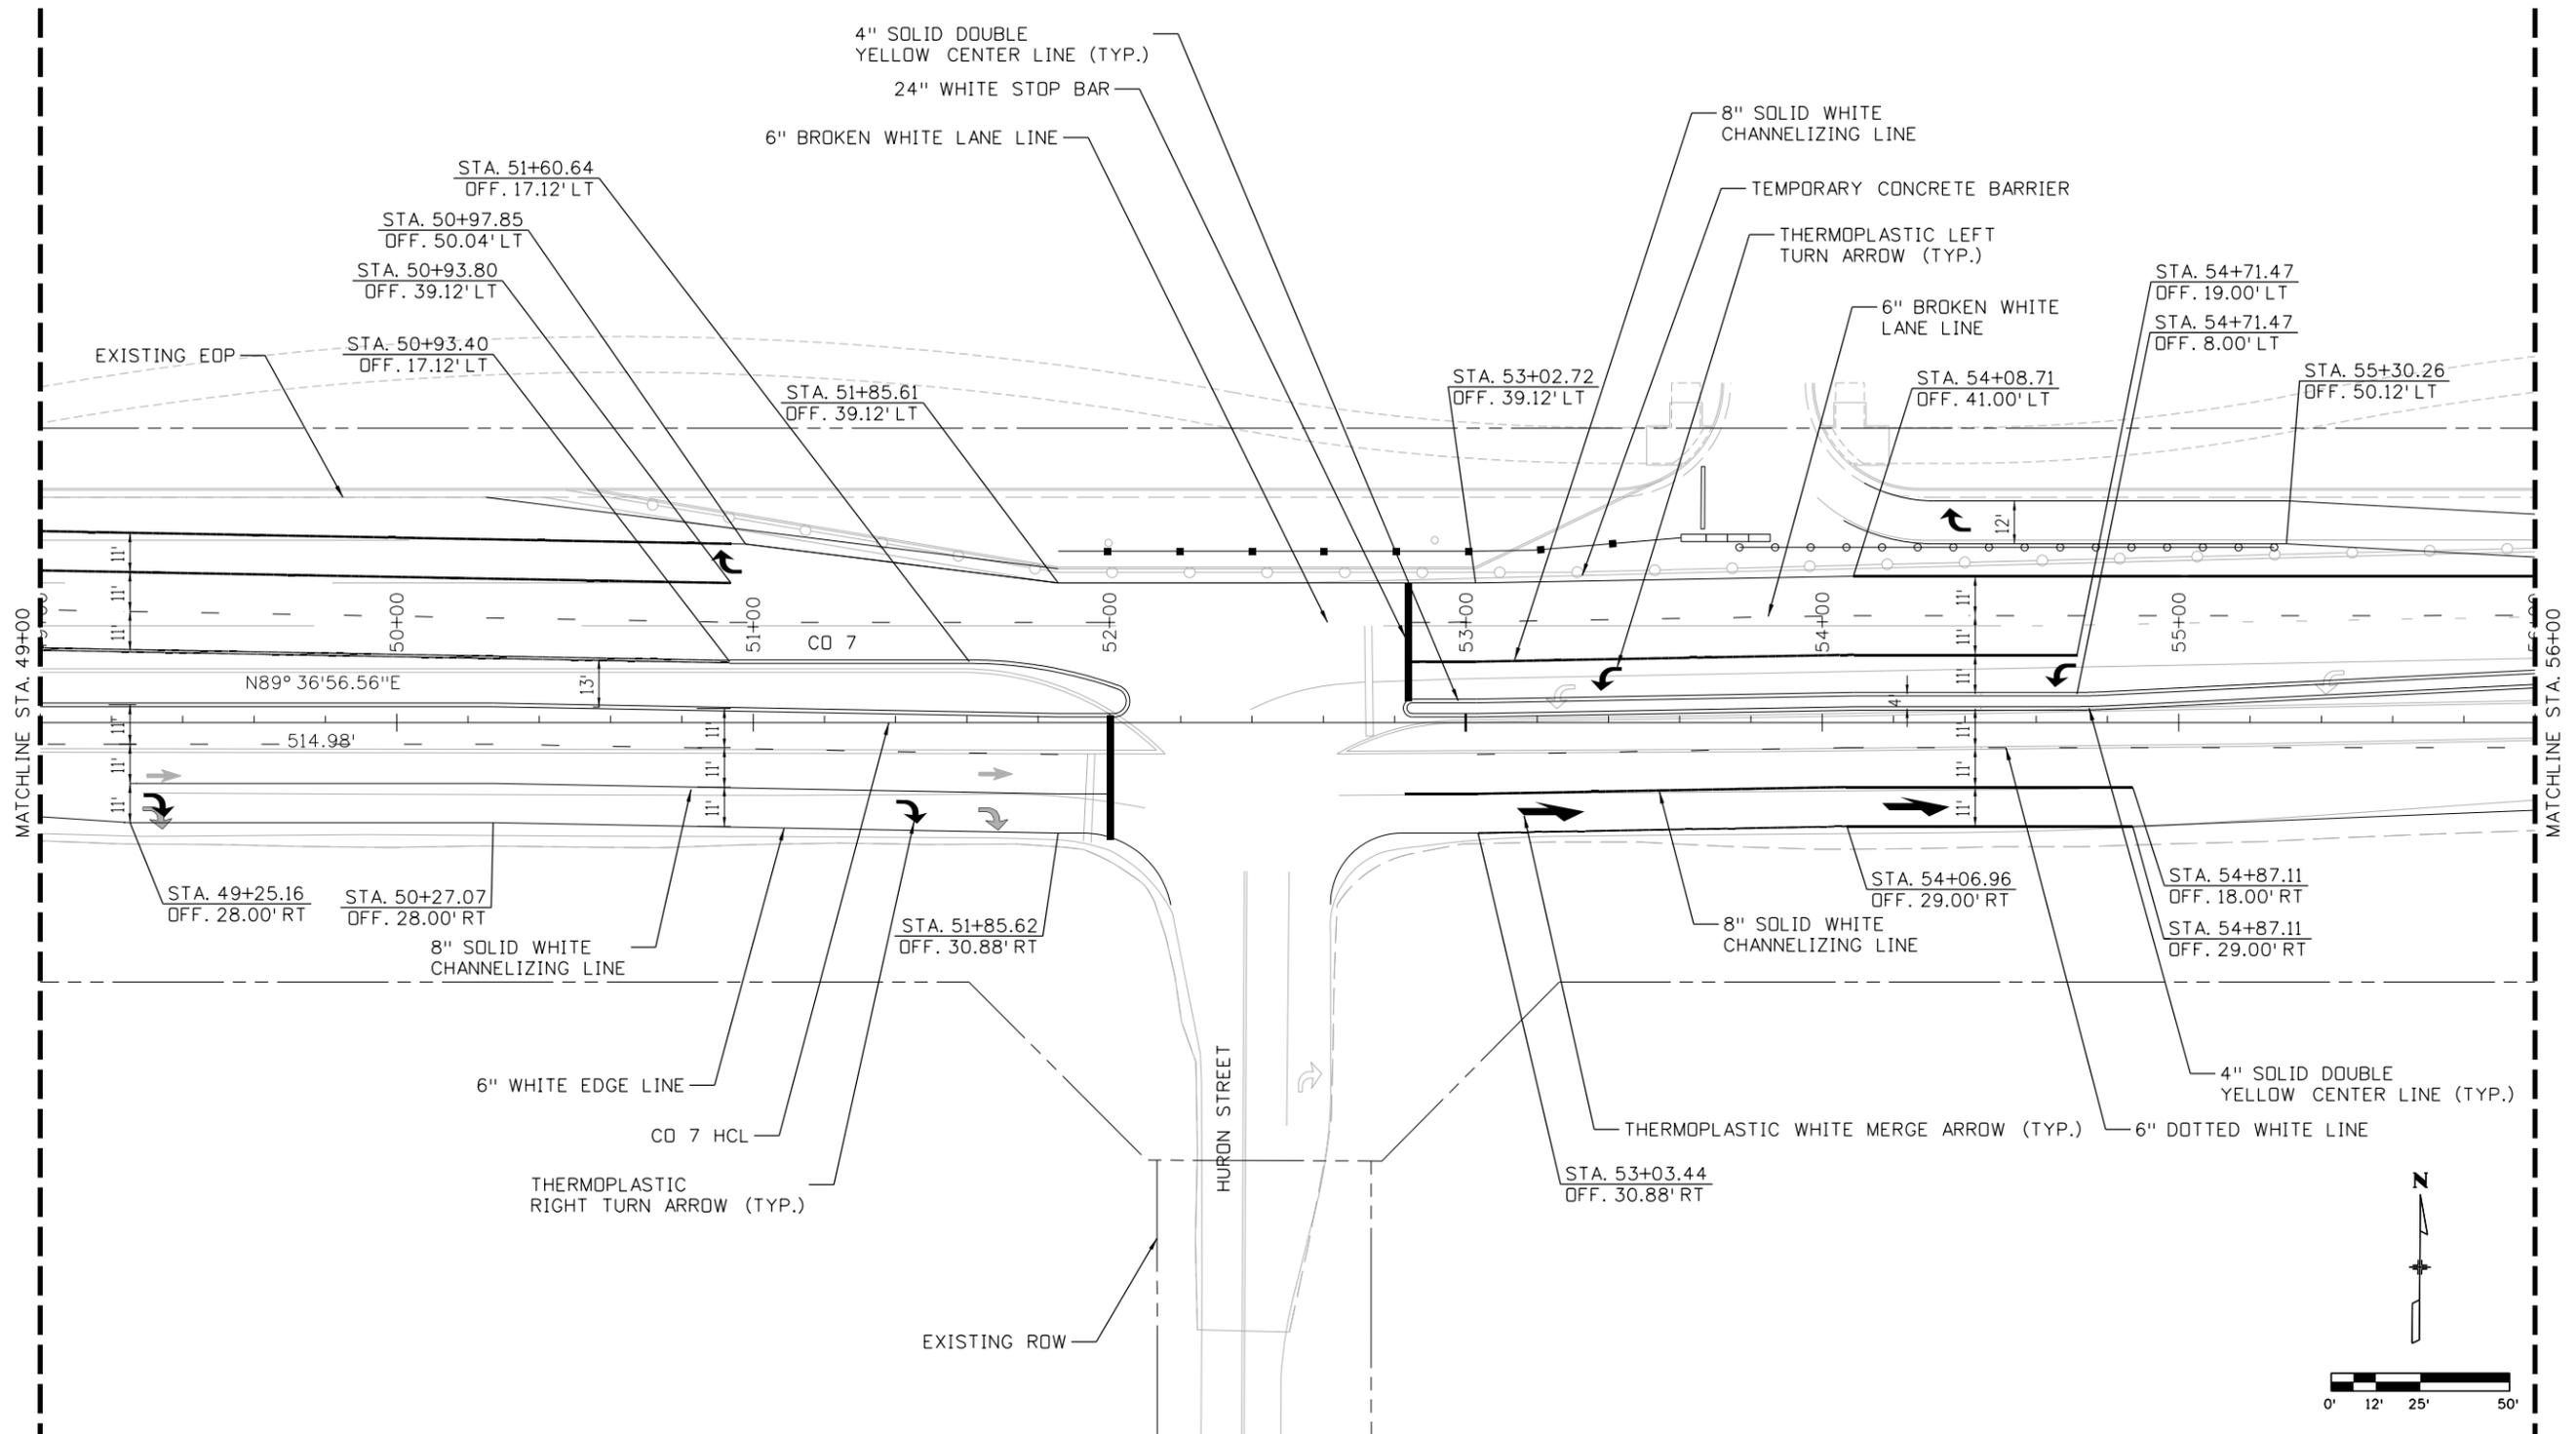


**NOTE:**  
REMOVE EXISTING PAVEMENT MARKINGS WHERE IN CONFLICT WITH NEW STRIPING.

**PAVEMENT MARKING TYPES:**  
 ——— BROKEN WHITE LANE LINE, 10-FT LONG, 30-FT GAPS  
 - - - - - DOTTED WHITE LANE LINE, 3-FT LONG, 12-FT GAPS

All seals for this set of drawings are applied to the cover page(s)	Print Date: 4/30/2025 File Name: 23969Striping.dgn Horiz. Scale: 1"=50'    Vert. Scale: As Noted Unit Information	<b>Sheet Revisions</b> <table border="1" style="width: 100%; border-collapse: collapse;"> <thead> <tr> <th style="width: 10%;">Date:</th> <th style="width: 60%;">Comments</th> <th style="width: 30%;">Init.</th> </tr> </thead> <tbody> <tr><td> </td><td> </td><td> </td></tr> <tr><td> </td><td> </td><td> </td></tr> <tr><td> </td><td> </td><td> </td></tr> </tbody> </table>	Date:	Comments	Init.										<b>CITY AND COUNTY OF BROOMFIELD</b> ONE DESCOMBES DRIVE BROOMFIELD, CO 80020 PHONE: 303-469-3301	<b>As Constructed</b> No Revisions: Revised: Void:	<b>SIGNING AND STRIPING PLAN</b> Designer: J. MILLER Detailer: J. ARELLANO Sheet Subset:	Project No./Code STU 007A-033 24365 Sheet Number 035
	Date:	Comments	Init.															
	Structure Numbers Subset Sheets: 006 of 011																	

joanna.miller 5:12:00 PM K:\DEN\_PublicSector\1096518004\_CD7 Widening\CADD\Plansheets\23969Striping.dgn

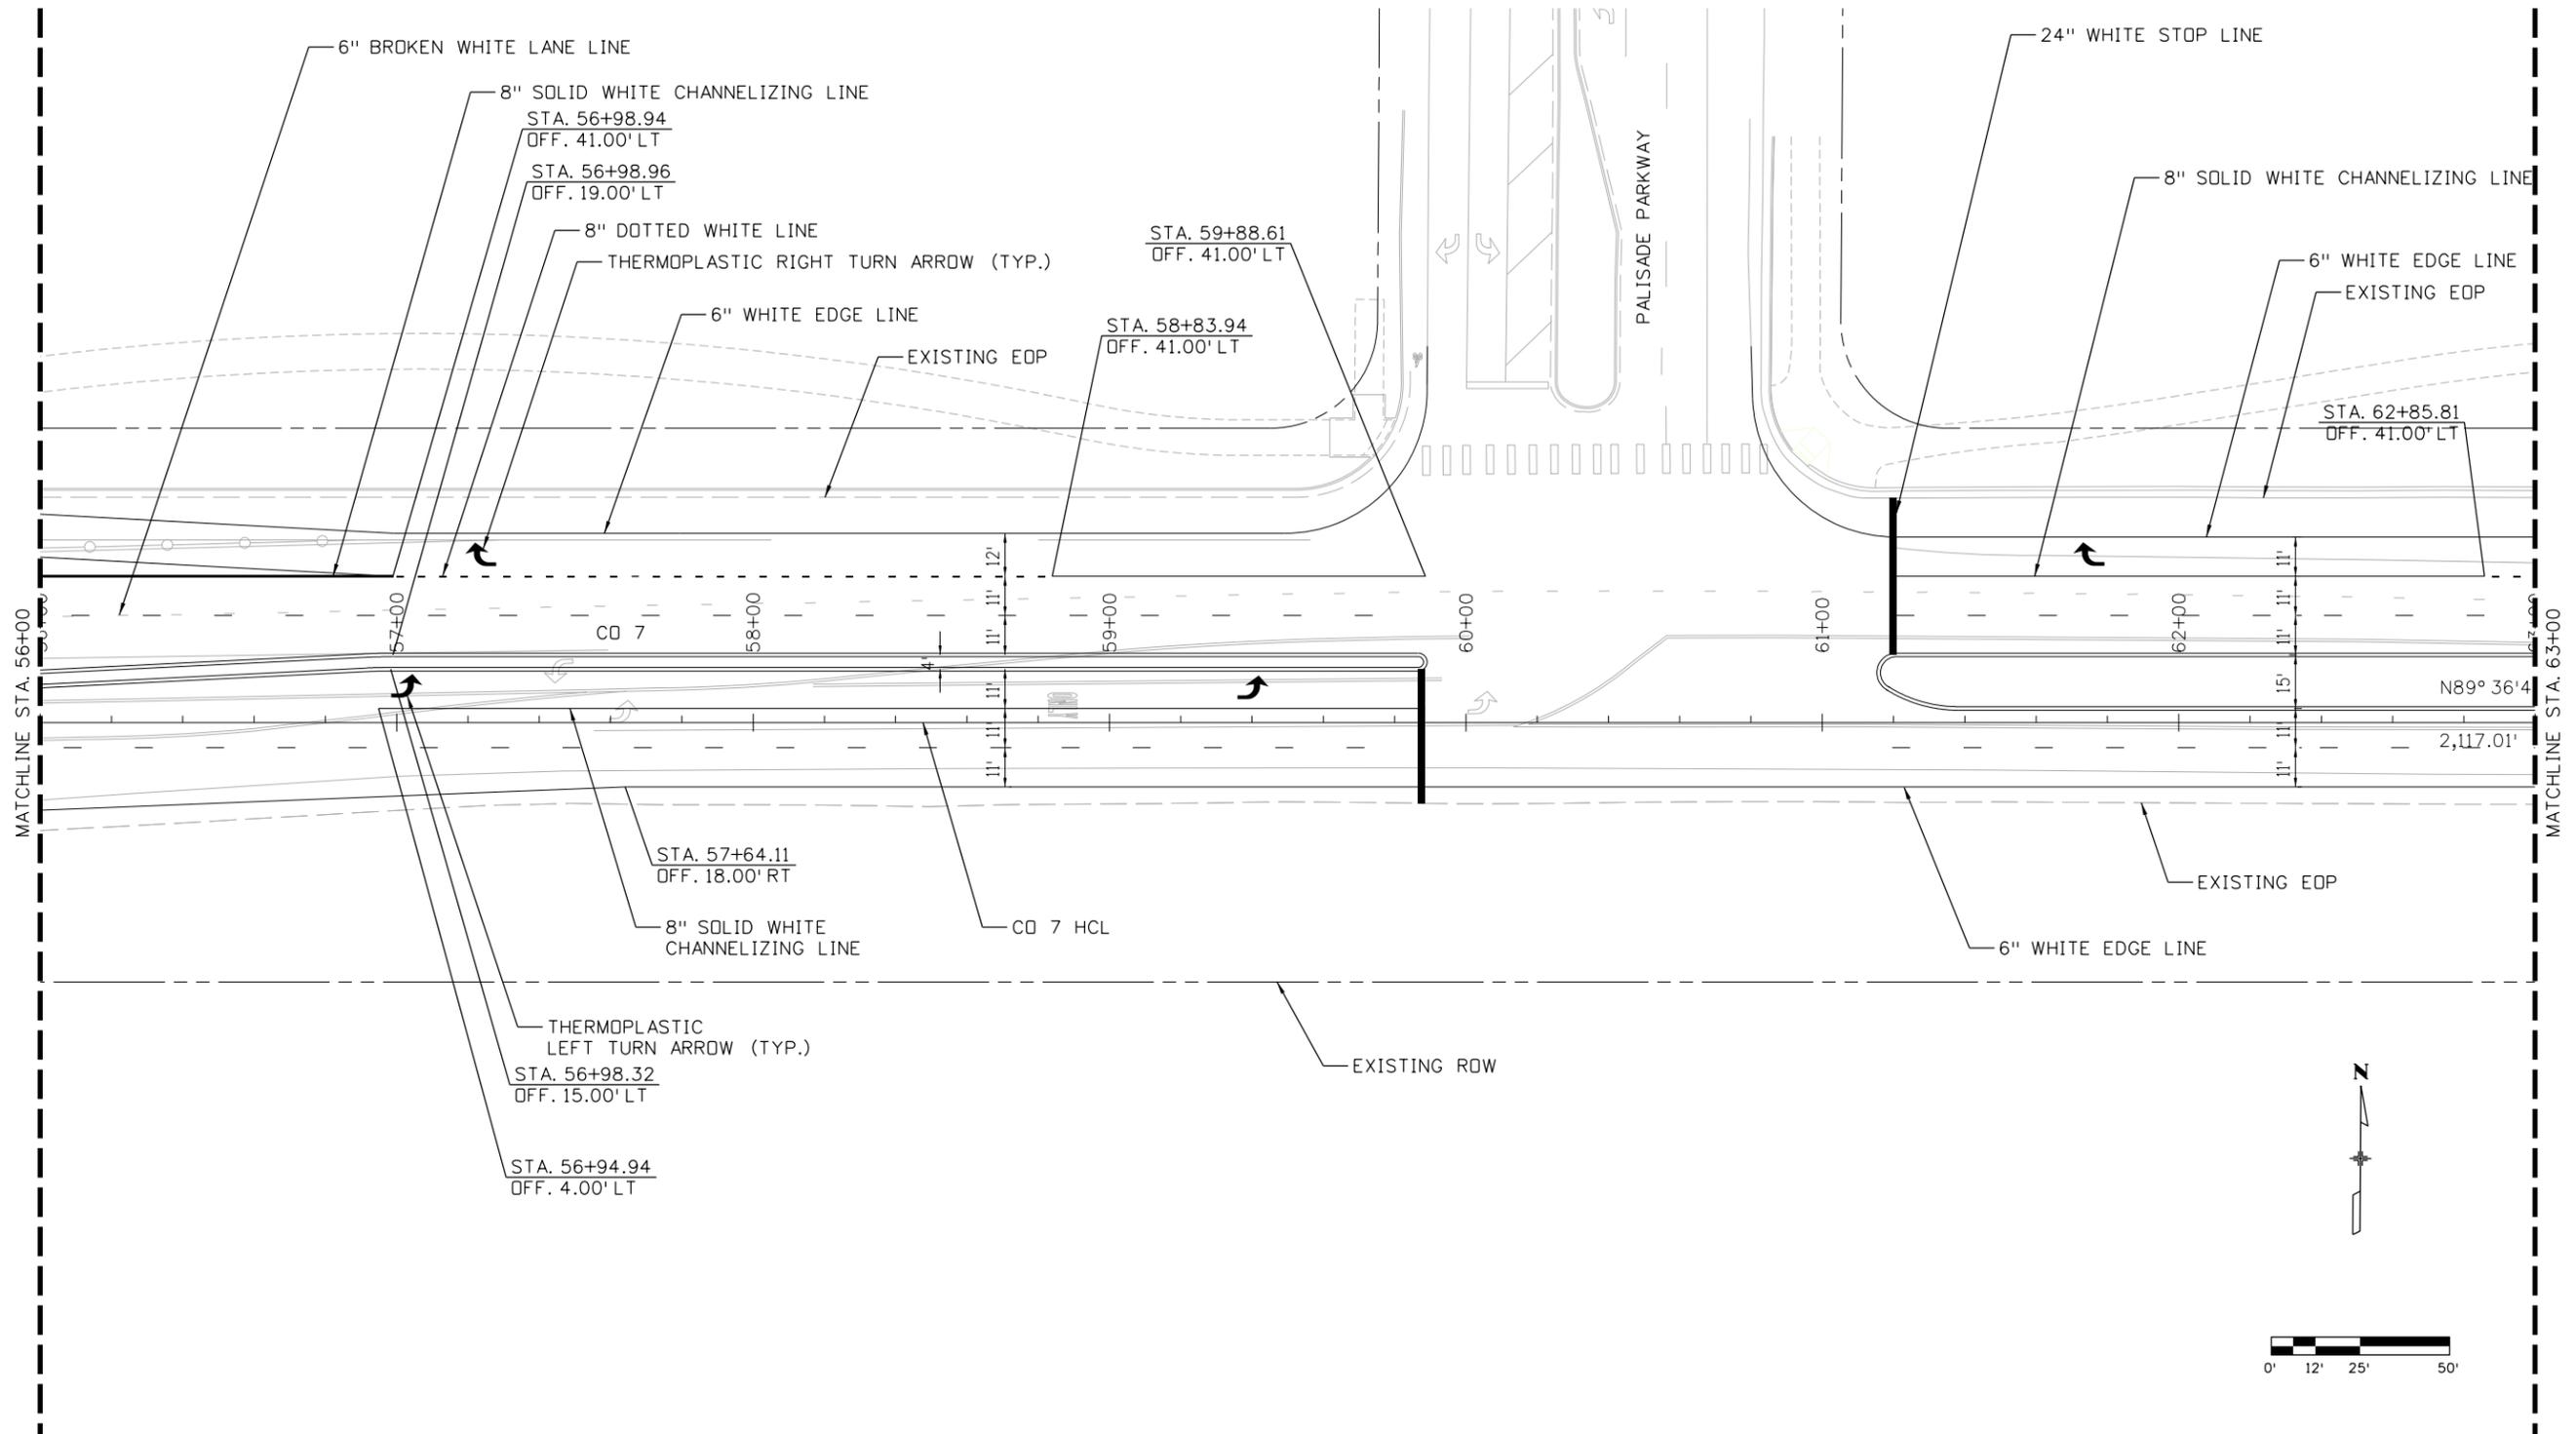


**NOTE:**  
REMOVE EXISTING PAVEMENT MARKINGS WHERE IN CONFLICT WITH NEW STRIPING.

**PAVEMENT MARKING TYPES:**  
 ——— BROKEN WHITE LANE LINE, 10-FT LONG, 30-FT GAPS  
 - - - - - DOTTED WHITE LANE LINE, 3-FT LONG, 12-FT GAPS

All seals for this set of drawings are applied to the cover page(s)	Print Date: 4/30/2025 File Name: 23969Striping.dgn	<b>Sheet Revisions</b>			CITY AND COUNTY OF BROOMFIELD			<b>As Constructed</b>		<b>SIGNING AND STRIPING PLAN</b>			Project No./Code													
	Horiz. Scale: 1"=50'    Vert. Scale: As Noted	<table border="1" style="width: 100%; border-collapse: collapse;"> <thead> <tr> <th>Date:</th> <th>Comments</th> <th>Init.</th> </tr> </thead> <tbody> <tr><td> </td><td> </td><td> </td></tr> <tr><td> </td><td> </td><td> </td></tr> <tr><td> </td><td> </td><td> </td></tr> </tbody> </table>	Date:	Comments	Init.													No Revisions:		Designer: J. MILLER			Structure Numbers		STU 007A-033	
	Date:	Comments	Init.																							
Unit Information <b>Kimley Horn</b> 6200 S. SYRACUSE WAY SUITE 300 GREENWOOD VILLAGE, CO 80111 303-228-2329	ONE DESCOMBES DRIVE BROOMFIELD, CO 80020 PHONE: 303-469-3301			Revised:		Detailer: J. ARELLANO			Subset Sheets: 007 of 011		Sheet Number 036															
Void:		Sheet Subset:		Void:		Sheet Subset:		Void:		Sheet Subset:		Void:														



joanna.miller 5:12:10 PM K:\DEN\_PublicSector\096518004\_CD7 Widening\CADD\Plansheets\23969Striping.dgn

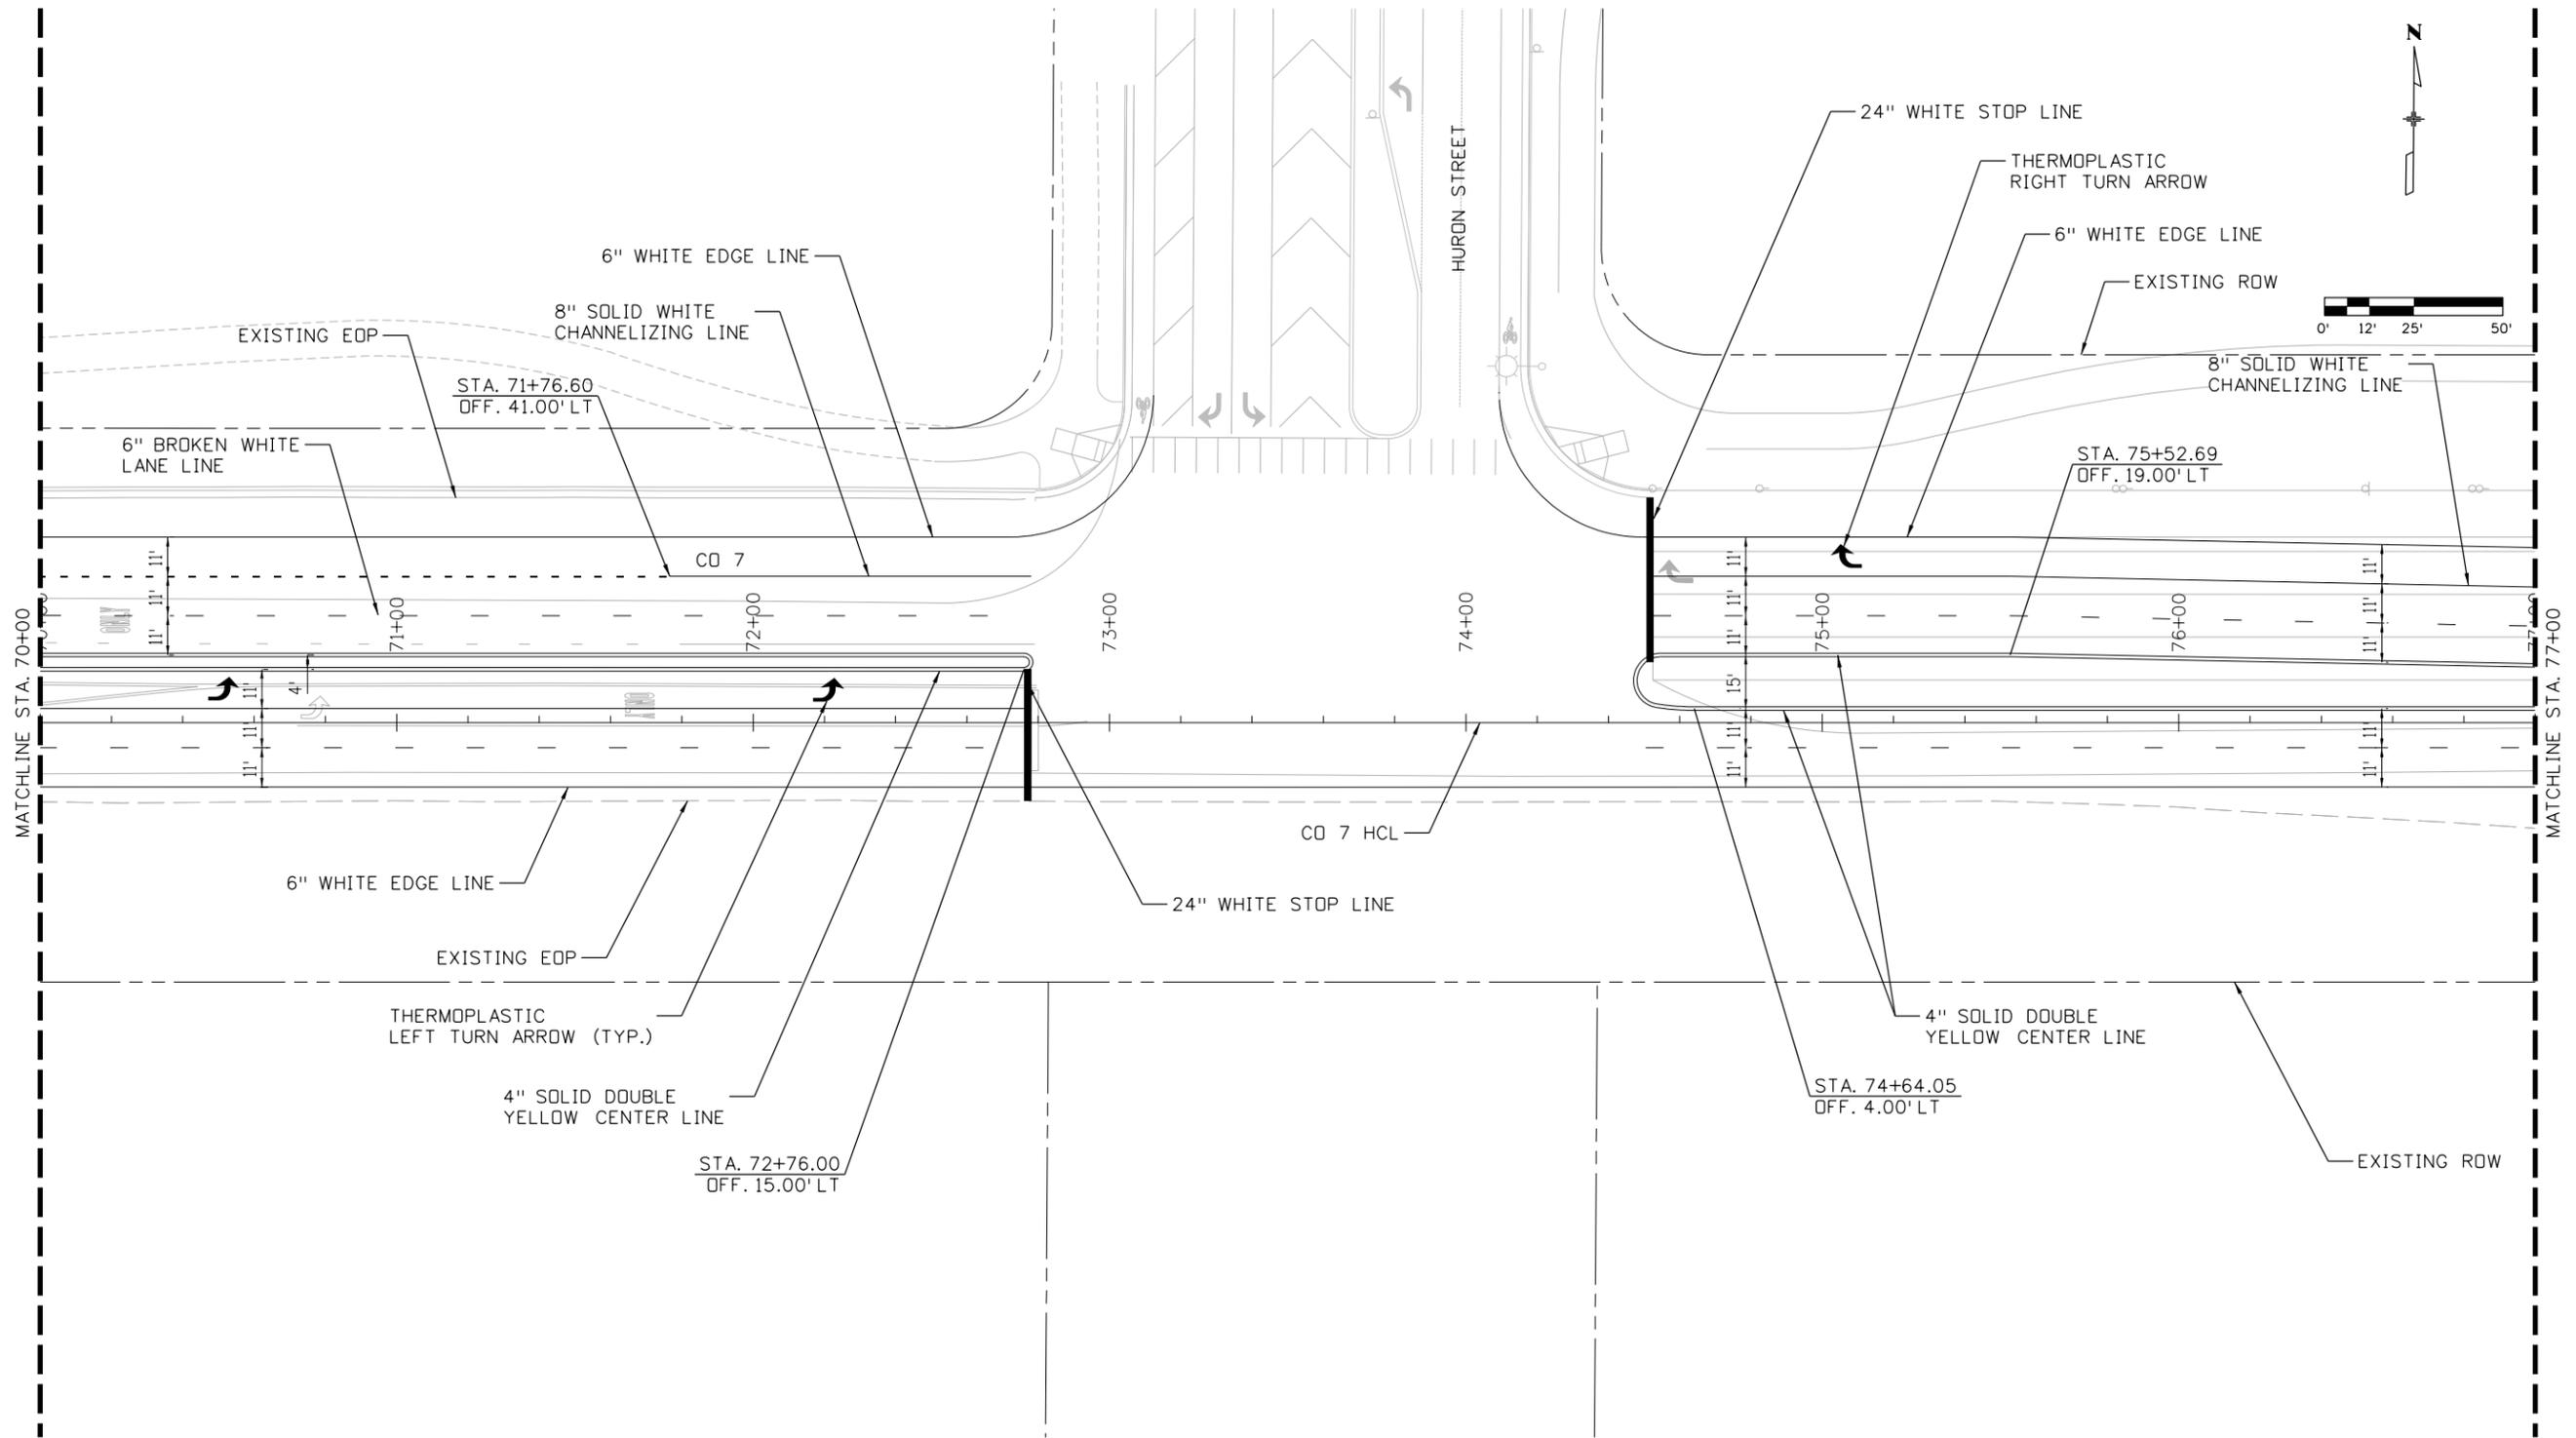

**NOTE:**  
REMOVE EXISTING PAVEMENT MARKINGS  
WHERE IN CONFLICT WITH NEW STRIPING.

**PAVEMENT MARKING TYPES:**  
 BROKEN WHITE LANE LINE, 10-FT LONG, 30-FT GAPS  
 DOTTED WHITE LANE LINE, 3-FT LONG, 12-FT GAPS

All seals for this set of drawings are applied to the cover page(s)

Print Date: 4/30/2025
File Name: 23969Striping.dgn
Horiz. Scale: 1"=50'    Vert. Scale: As Noted
Unit Information
<b>Kimley</b> <b>Horn</b> 6200 S. SYRACUSE WAY SUITE 300 GREENWOOD VILLAGE, CO 80111 303-228-2329

Sheet Revisions		
Date:	Comments	Init.

CITY AND COUNTY OF BROOMFIELD


ONE DESCOMBES DRIVE  
BROOMFIELD, CO 80020  
PHONE: 303-469-3301

<b>As Constructed</b>
No Revisions:
Revised:
Void:

SIGNING AND STRIPING PLAN			
Designer: J. MILLER	Structure Numbers		
Detailer: J. ARELLANO			
Sheet Subset:	Subset Sheets: 009 of 011		

Project No./Code	STU 007A-033
	24365
Sheet Number	038

joanna.miller 5:12:16 PM K:\DEN\_PublicSector\096518004\_CD7 Widening\CADD\Plansheets\23969Striping.dgn

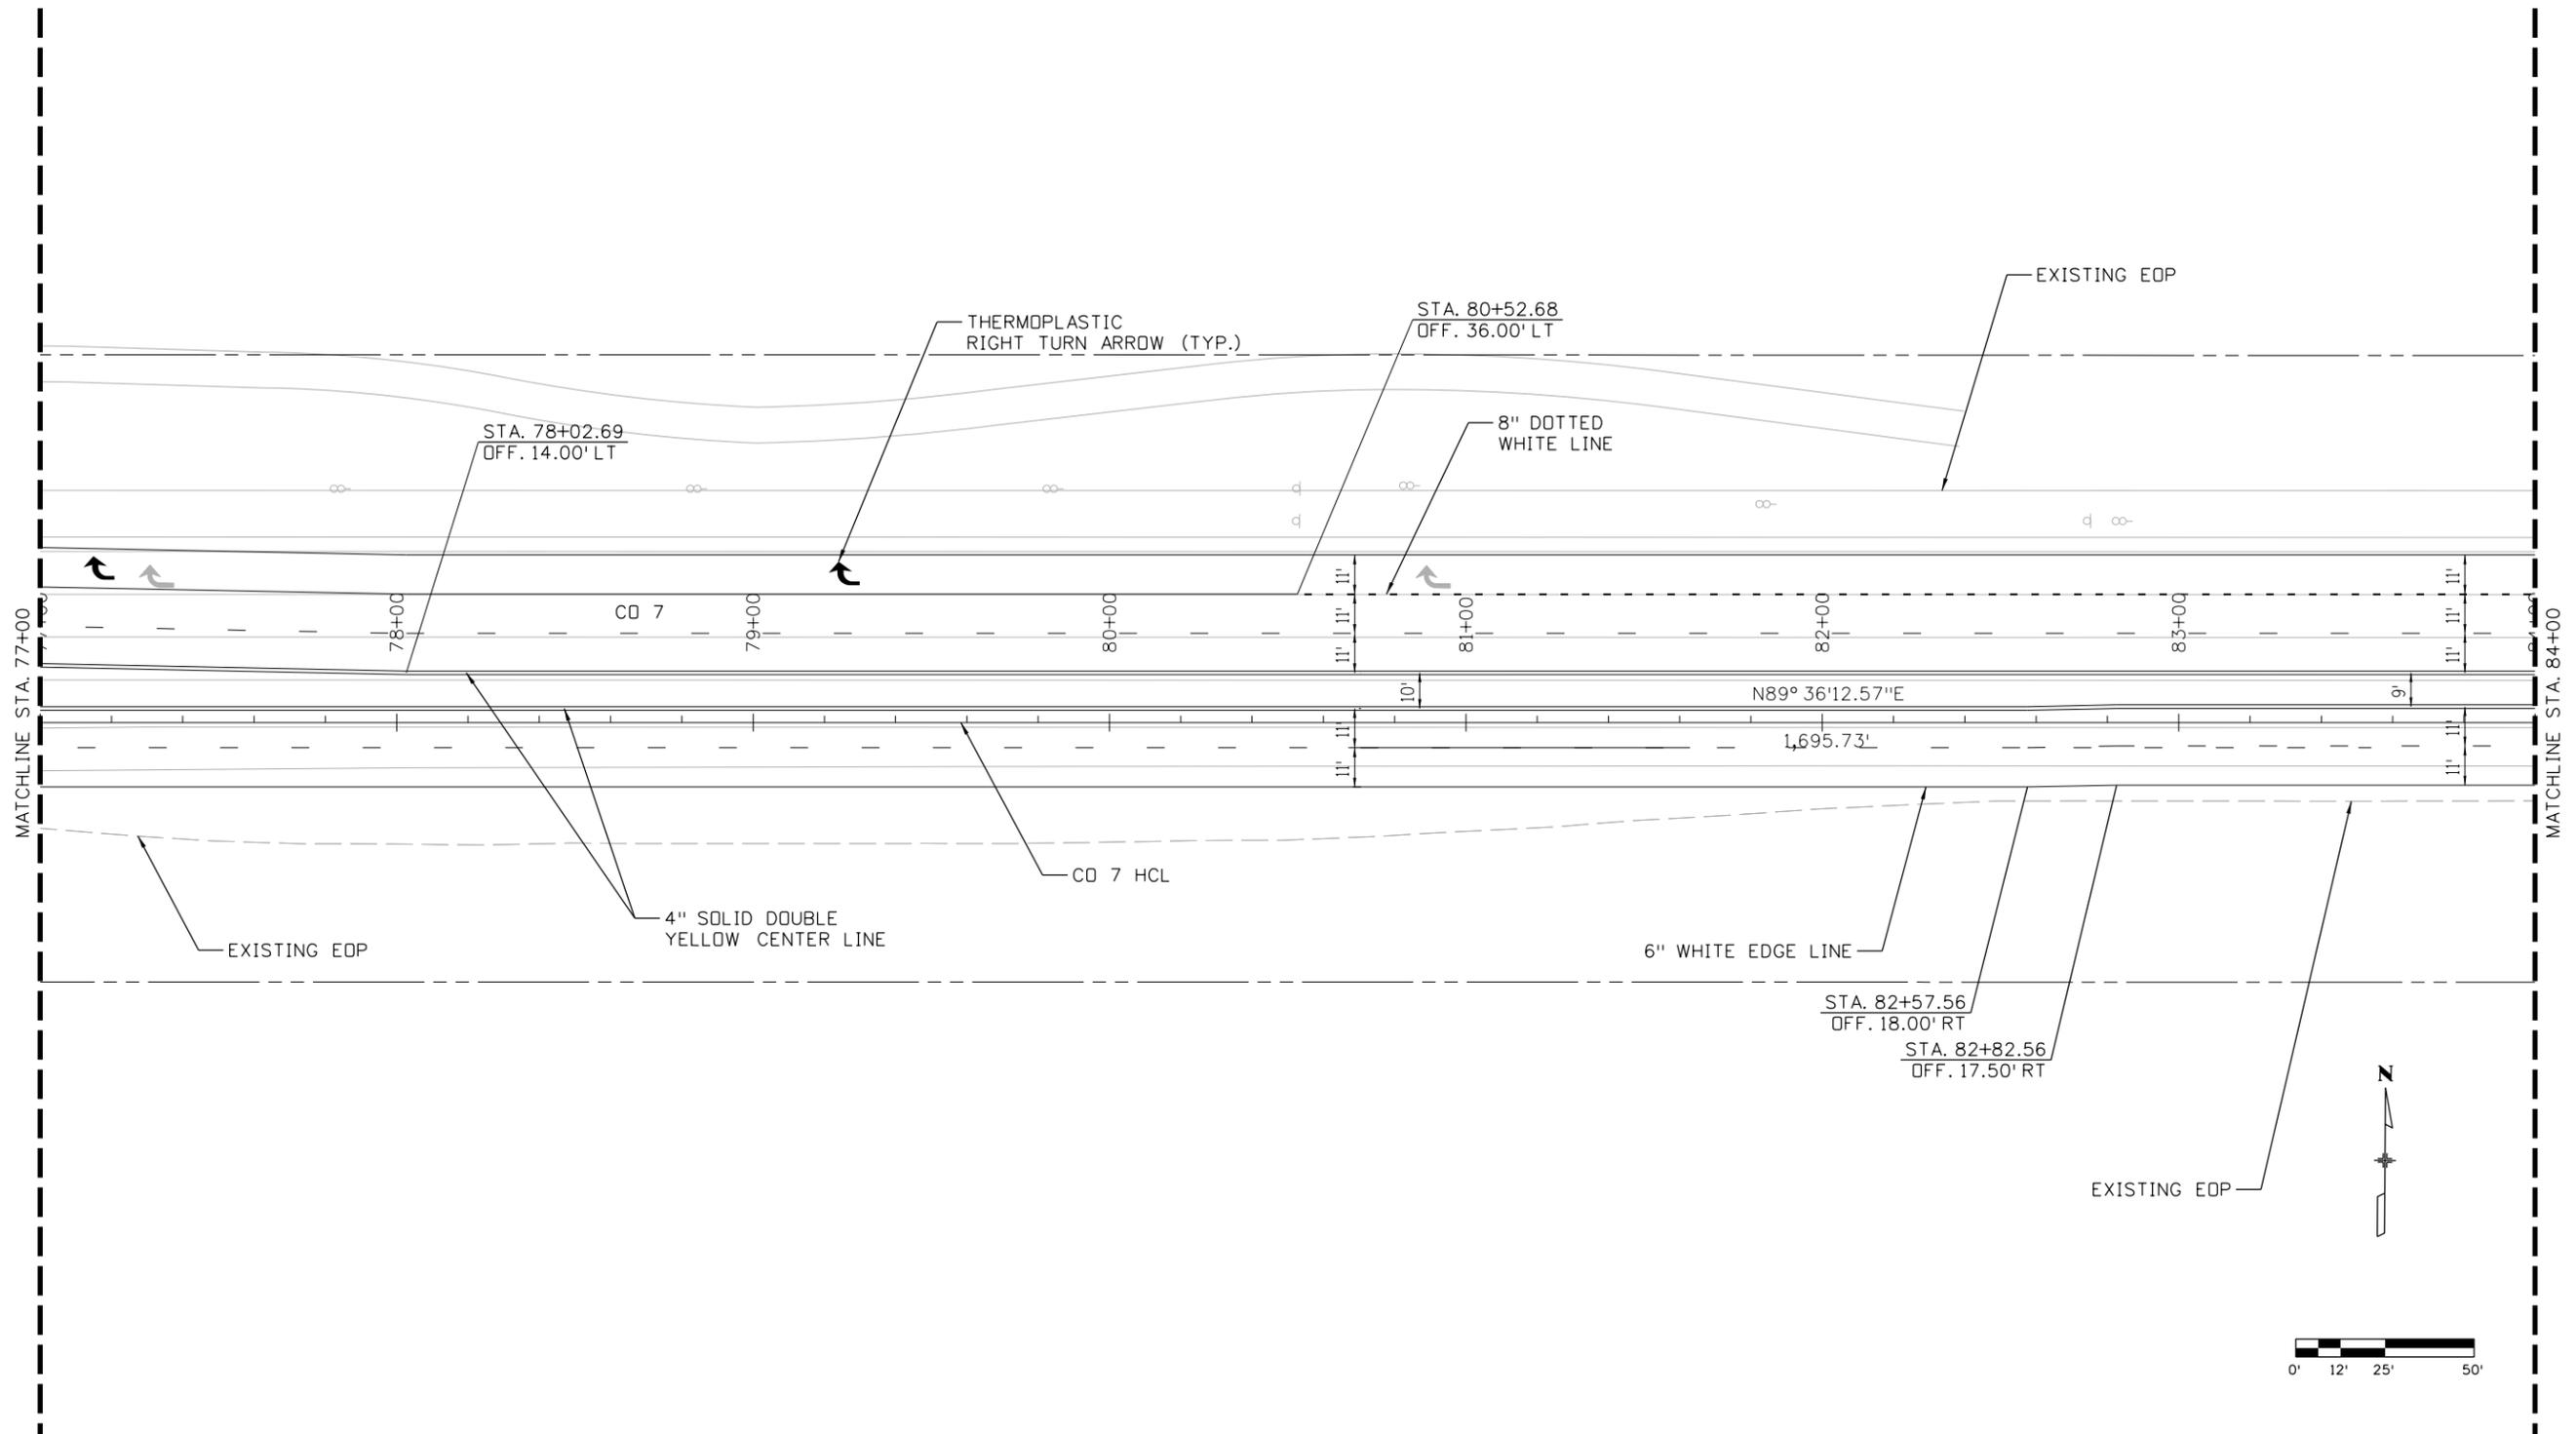

NOTE:  
REMOVE EXISTING PAVEMENT MARKINGS  
WHERE IN CONFLICT WITH NEW STRIPING.

PAVEMENT MARKING TYPES:  
 BROKEN WHITE LANE LINE, 10-FT LONG, 30-FT GAPS  
 DOTTED WHITE LANE LINE, 3-FT LONG, 12-FT GAPS

All seals for this set of drawings are applied to the cover page(s)

Print Date: 4/30/2025  
 File Name: 23969Striping.dgn  
 Horiz. Scale: 1"=50' Vert. Scale: As Noted  
 Unit Information  
**Kimley»Horn** 6200 S. SYRACUSE WAY  
 SUITE 300  
 GREENWOOD VILLAGE, CO 80111  
 303-228-2329

Sheet Revisions		
Date:	Comments	Init.

CITY AND COUNTY OF BROOMFIELD

ONE DESCOMBES DRIVE  
 BROOMFIELD, CO 80020  
 PHONE: 303-469-3301

As Constructed  
 No Revisions:  
 Revised:  
 Void:


**SIGNING AND STRIPING PLAN**

Designer: J. MILLER  
 Detailer: J. ARELLANO  
 Sheet Subset:

Structure Numbers  
 Subset Sheets: 010 of 011

Project No./Code  
 STU 007A-033  
 24365  
 Sheet Number 039

joanna.miller 5:12:20 PM K:\DEN\_PublicSector\1096518004\_CD7 Widening\CADD\Plansheets\23969Striping.dgn

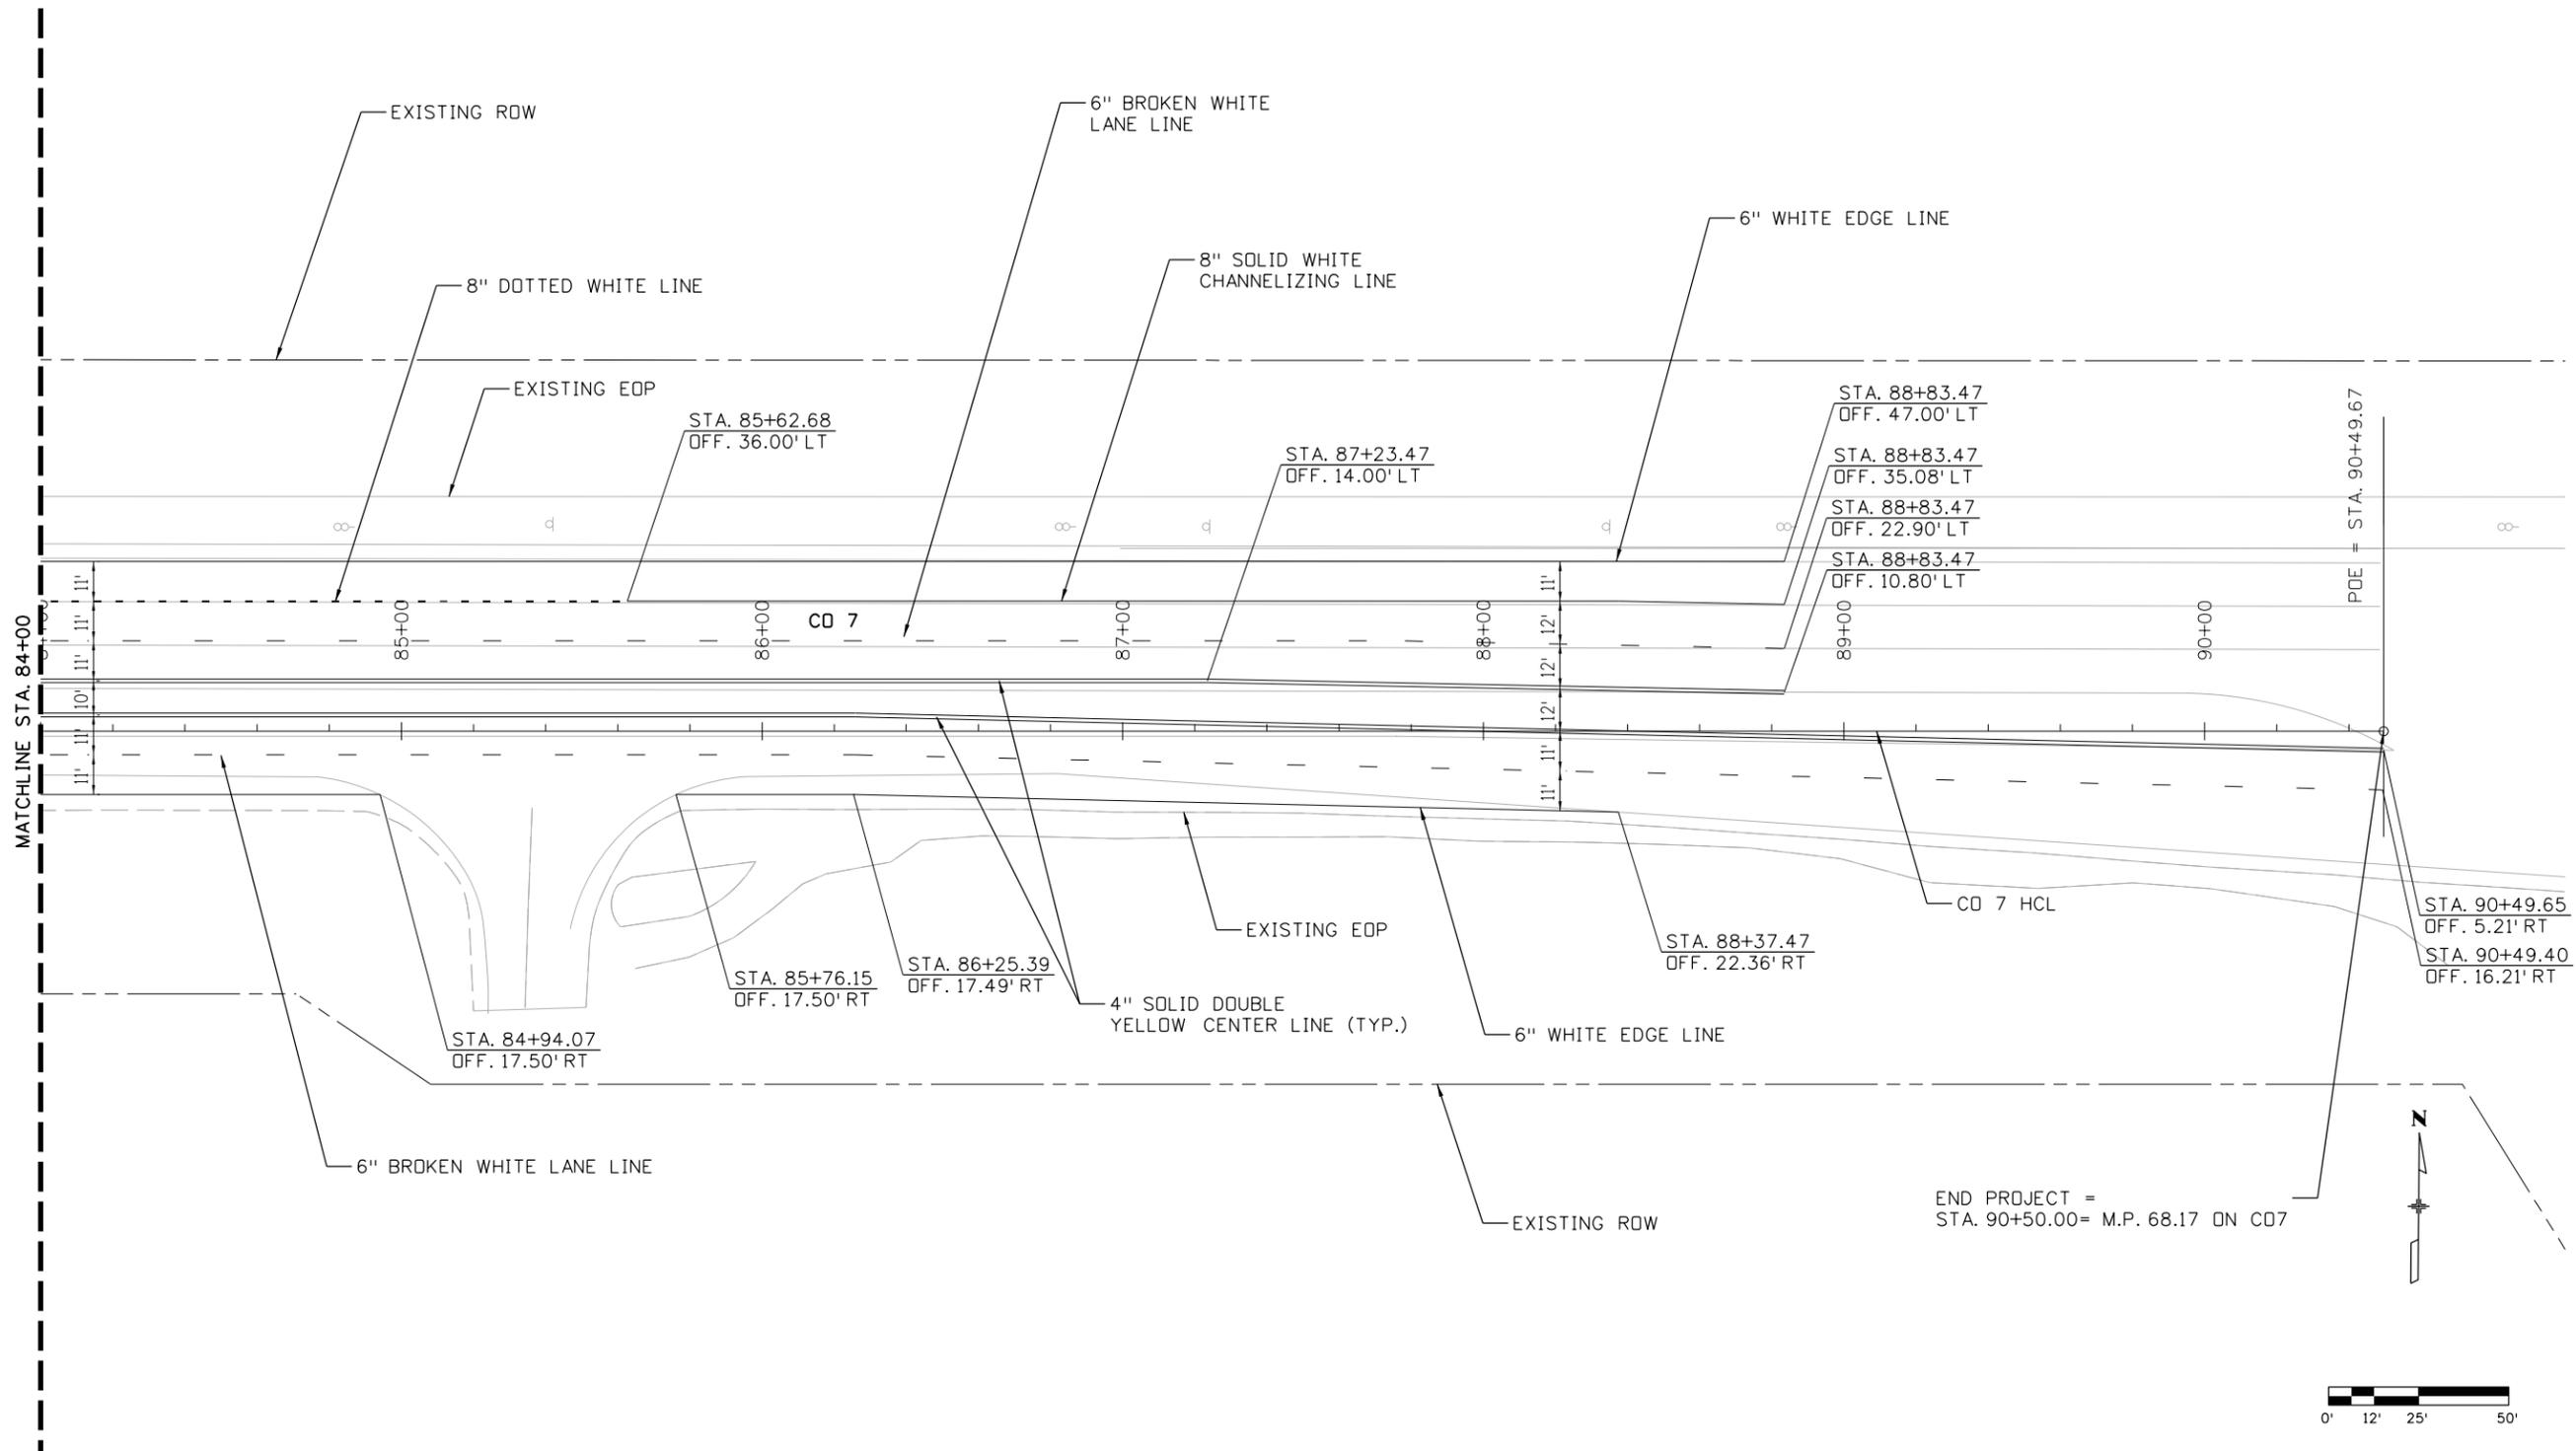

NOTE:  
REMOVE EXISTING PAVEMENT MARKINGS  
WHERE IN CONFLICT WITH NEW STRIPING.

PAVEMENT MARKING TYPES:  
 BROKEN WHITE LANE LINE, 10-FT LONG, 30-FT GAPS  
 DOTTED WHITE LANE LINE, 3-FT LONG, 12-FT GAPS

All seals for this set of drawings are applied to the cover page(s)

Print Date: 4/30/2025
File Name: 23969Striping.dgn
Horiz. Scale: 1"=50'    Vert. Scale: As Noted
Unit Information
<b>Kimley Horn</b> 6200 S. SYRACUSE WAY SUITE 300 GREENWOOD VILLAGE, CO 80111 303-228-2329

Sheet Revisions		
Date:	Comments	Init.

CITY AND COUNTY OF BROOMFIELD

ONE DESCOMBES DRIVE  
BROOMFIELD, CO 80020  
PHONE: 303-469-3301

As Constructed
No Revisions:
Revised:
Void:

SIGNING AND STRIPING PLAN			
Designer: J. MILLER	Structure Numbers		
Detailer: J. ARELLANO			
Sheet Subset:	Subset Sheets: 011 of 011		

Project No./Code
STU 007A-033
24365
Sheet Number 040