
VICINITY MAP (NO SCALE)

ARAPAHOE ROOFING FILING NO. 1 MINOR SUBDIVISION PLAT

Reception No. 2011007177

CLERK AND RECORDER RECORDING INFORMATION

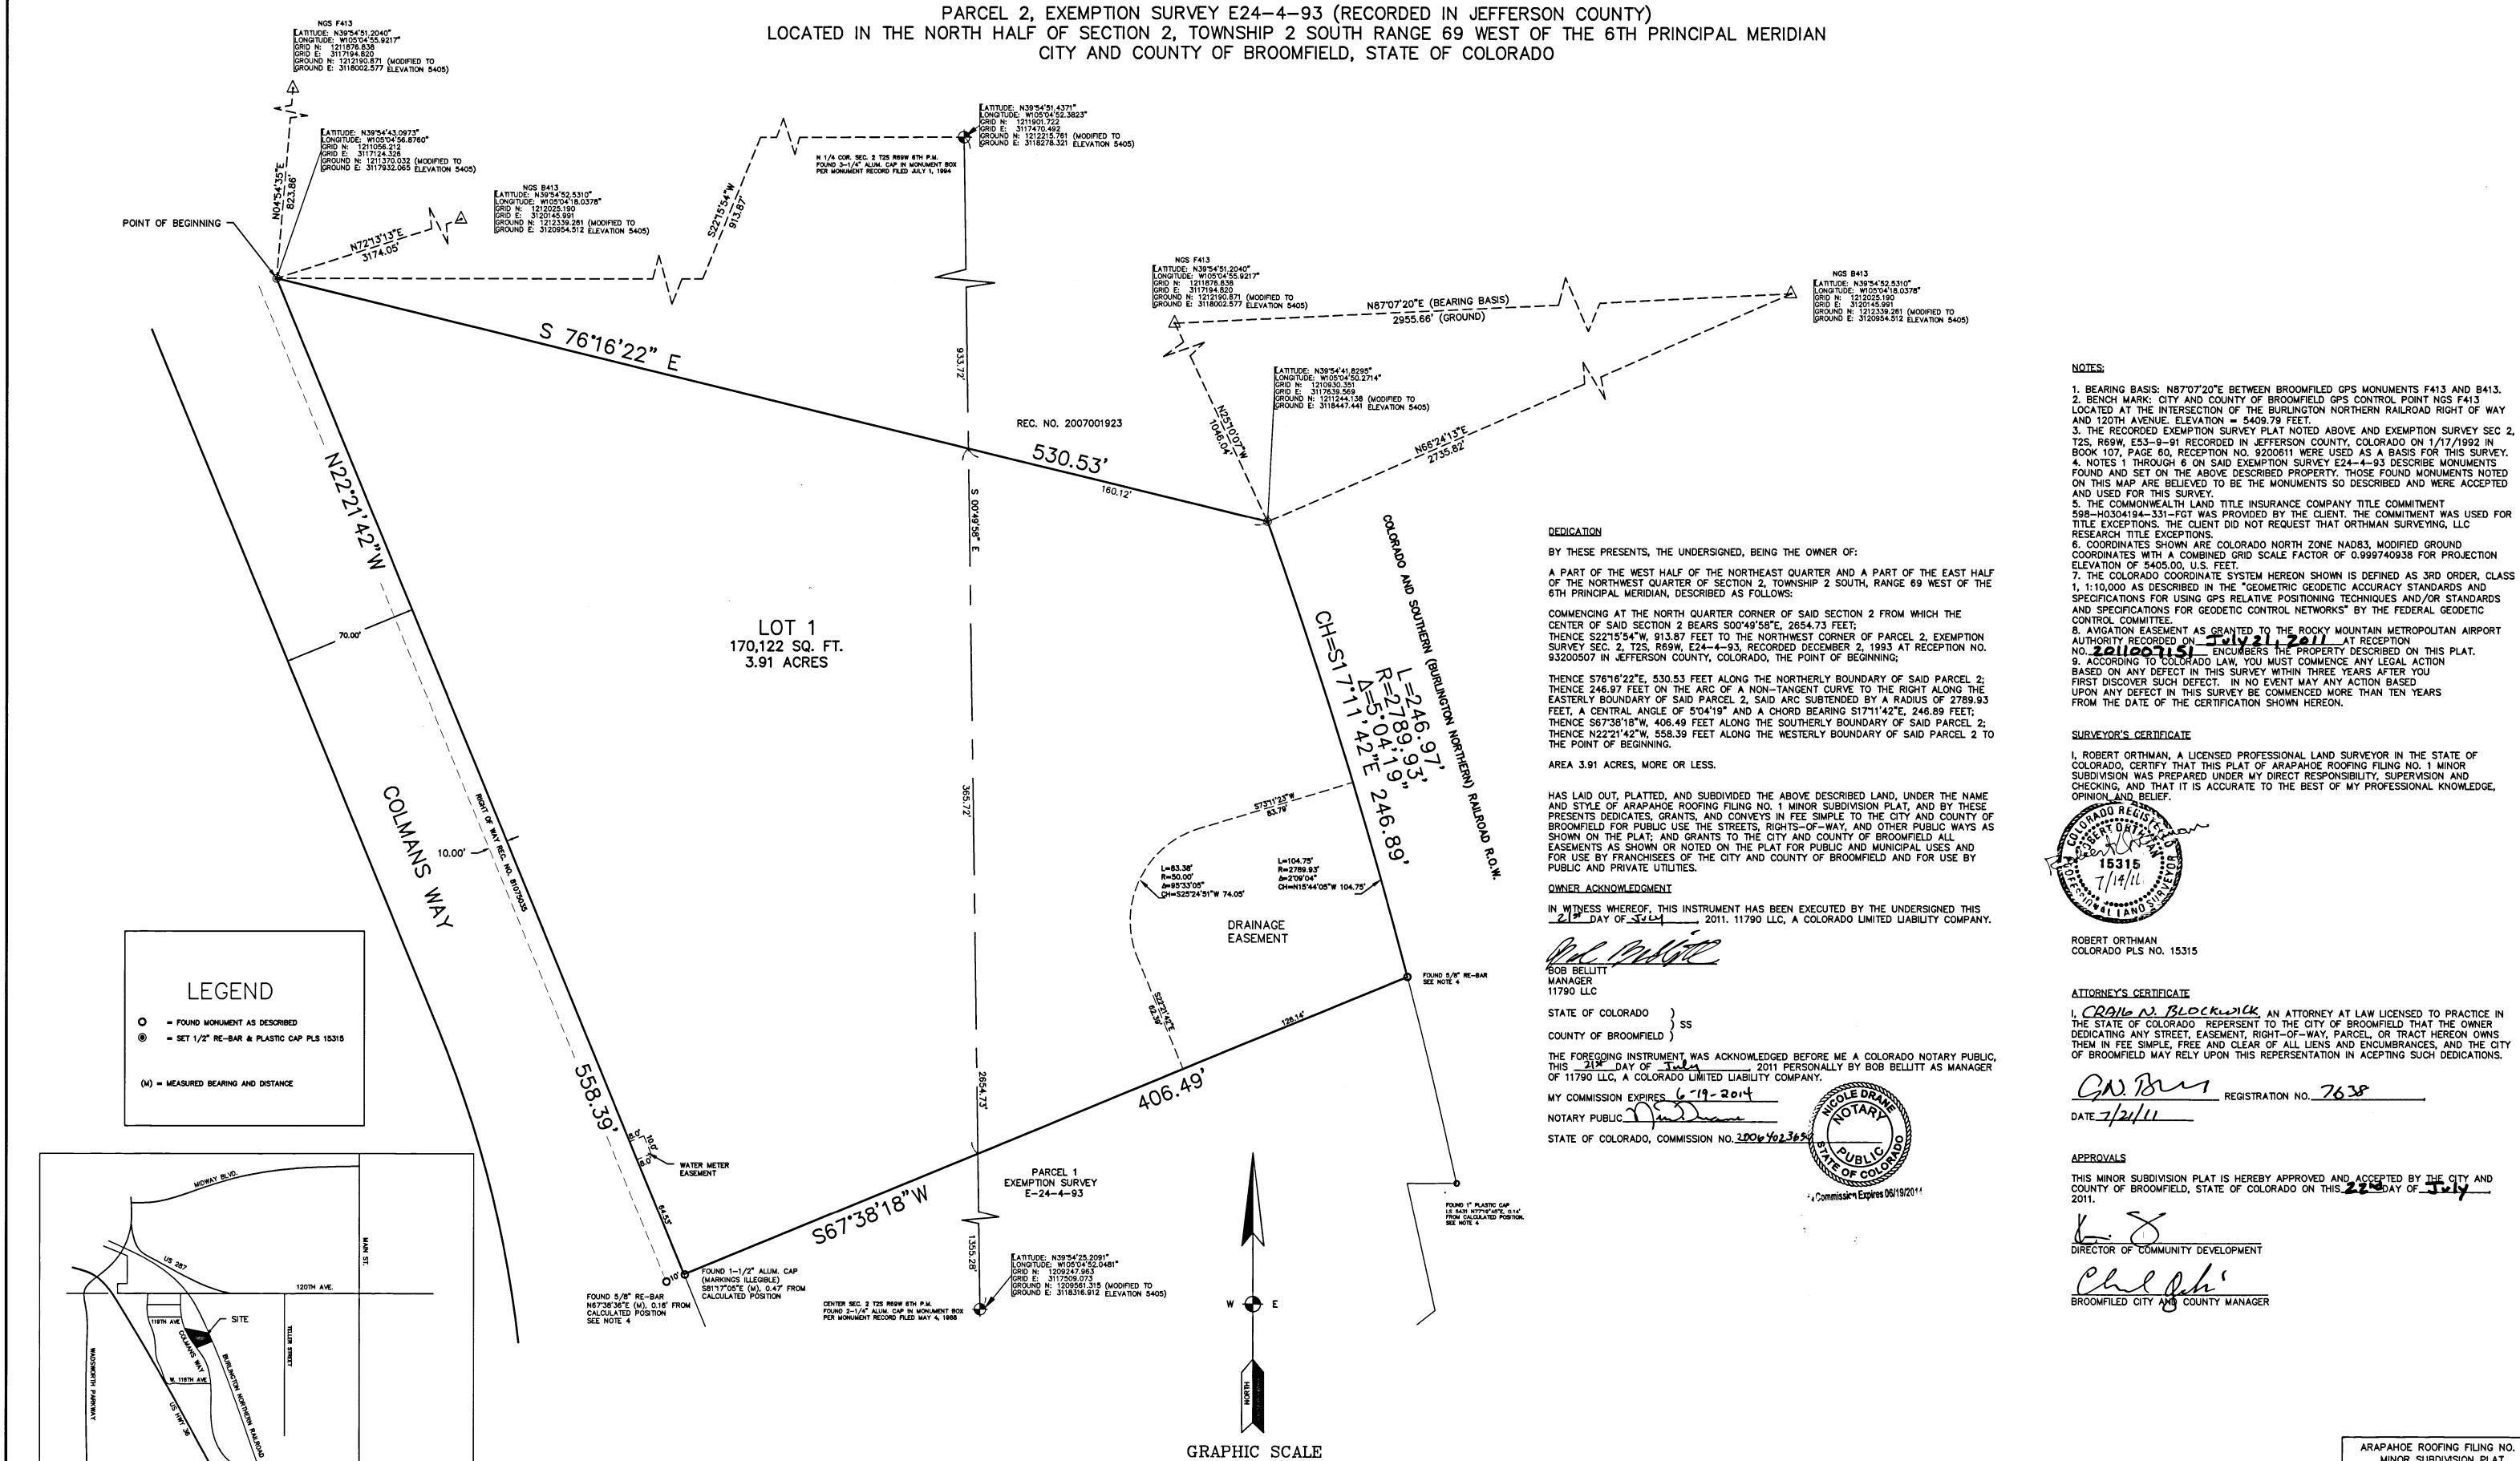

(IN FEET)

1 inch = 40 ft.

ARAPAHOE ROOFING FILING NO. 1
MINOR SUBDIVISION PLAT

PARCEL 2, EXEMPTION SURVEY E24-4-93
(RECORDED IN JEFFERSON COUNTY)
LOCATED IN THE N1/2 OF SEC. 2, 125 R89W 6TH P.M.
CITY AND COUNTY OF BROOMFIELD, STATE OF COLORADO

ORTHMAN SURVEYING, LLC
6823 TWIN LAKES ROAD
BOULDER, COLORADO, 80301
PHONE/FAX (303) 527-3464

DWG: 11790COLMANGEO DATE: 7/5/11

PROJ. WHITTEN SHEET: 1 OF 1