

LEGAL DESCRIPTION AND DEDICATION:

BY THESE PRESENTS, THE UNDERSIGNED, BEING THE OWNER OF

THAT PORTION OF THE SOUTHWEST QUARTER OF SECTION 20, TOWNSHIP 1 SOUTH, RANGE 68 WEST, SIXTH PRINCIPAL MERIDIAN, ADAMS COUNTY, COLORADO, DESCRIBED AS FOLLOWS:

THE BROADLANDS FILING NO. 8, REPLAT A, LOT 3 TOGETHER WITH THE FOLLOWING DESCRIBED PARCEL;

COMMENCING AT THE SOUTHWEST CORNER OF SAID SOUTHWEST QUARTER OF SECTION 20 FROM WHENCE THE SOUTH QUARTER CORNER OF SAID SECTION BEARS S 89°11'58" E, 2549.11 FEET;

THENCE S 89°11'58" E, 77.33 FEET ALONG THE SOUTHERLY BOUNDARY OF SAID SOUTHWEST QUARTER OF SECTION 20;

THENCE N 00°48'02" E, 48.00 FEET TO THE POINT OF BEGINNING;

THENCE 46.86 FEET ALONG THE ARC OF A NON-TANGENT CURVE TO THE RIGHT SAID ARC SUBTENDED BY A RADIUS OF 30.00 FEET, A CENTRAL ANGLE OF 89°30'16", AND A CHORD BEARING N 44°26'48" W, 42.24 FEET TO THE EASTERLY RIGHT-OF-WAY LINE OF LOWELL BOULEVARD;

THENCE N 00°18'18" E, 688.64 FEET ALONG SAID EASTLY RIGHT-OF-WAY LINE;

THENCE N 83°31'59" E, 84.73 FEET;

THENCE N 67°07'31" E, 140.20 FEET;

THENCE N 47°11'33" E, 51.38 FEET;

THENCE N 36°03'56" E, 155.15 FEET;

THENCE N 59°52'09" E, 105.17 FEET;

THENCE N 77°51'40" E, 150.56 FEET;

THENCE S 00°00'00" W, 161.23 FEET;

THENCE S 90°00'00" E, 1029.98 FEET TO THE WESTERLY LINE OF THE BROADLANDS FILING NO. 5;

THENCE S 00°22'30" W, 888.45 FEET ALONG SAID WESTERLY LINE TO THE NORTHERLY RIGHT-OF-WAY LINE OF WEST 136TH AVENUE;

THENCE N 89°11'58" W, 1578.95 FEET ALONG SAID NORTHERLY RIGHT-OF-WAY LINE TO THE POINT OF BEGINNING, CONTAINING 34.23 ACRES.

HAS LAID OUT, PLATTED, AND SUBDIVIDED THE ABOVE DESCRIBED LAND, UNDER THE NAME AND STYLE OF THE BROADLANDS FILING NO. 12; AND BY THESE PRESENTS DEDICATES IN FEE SIMPLE TO THE CITY OF BROOMFIELD FOR PUBLIC USE THE STREETS, PUBLIC WAYS AS SHOWN ON THE PLAT, OUTLOTS H, I, J, K; AND GRANTS TO THE CITY OF BROOMFIELD ALL EASEMENTS AS SHOWN OR NOTED ON THE PLAT FOR PUBLIC AND MUNICIPAL USES AND FOR USE BY FRANCHISEES OF THE CITY AND FOR USE BY PUBLIC AND PRIVATE UTILITIES.

EXECUTED THIS 5th DAY OF April, A.D. 2001.

LAKE VIEW LAND SYNDICATE, INC.
A COLORADO CORPORATION

by: William M. Moore
WILLIAM M. MOORE, President

COMMUNITY DEVELOPMENT GROUP OF BROOMFIELD, LLC
2500 ARAPAHO AVENUE #220
BOULDER, CO 80302

by: Charles R. Bellock
Manager

SUBDIVIDER

THE GENESEE COMPANY
603 PARK POINT DRIVE SUITE 201
GOLDEN, CO. 80401
(303) 526-9000

by: Walter

ACKNOWLEDGMENT

State of Colorado) ss
County of Adams)

The foregoing instrument was acknowledged before me
this 5th day of April, 2001
by: WILLIAM M. MOORE

Witness my hand and official seal,

My commission expires 7/30/02

Notary Public Jessica Clark



ACKNOWLEDGMENT


State of Colorado) ss
County of Boulder)

The foregoing instrument was acknowledged before me
this 3rd day of April, 2001
by: CHARLES R. BELLOCK

Witness my hand and official seal,


My commission expires 7/30/02

Notary Public Jessica Clark

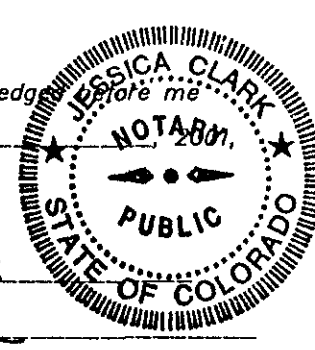

THE BROADLANDS FILING NO. 12 (TRACT 28)

FINAL PLAT & REPLAT OF LOT 3, THE BROADLANDS FILING NO. 8 REPLAT A A SUBDIVISION OF A PORTION OF THE SOUTHWEST QUARTER OF SECTION 20, TOWNSHIP 1 SOUTH, RANGE 68 WEST, 6TH P.M., CITY OF BROOMFIELD, COUNTY OF ADAMS, STATE OF COLORADO

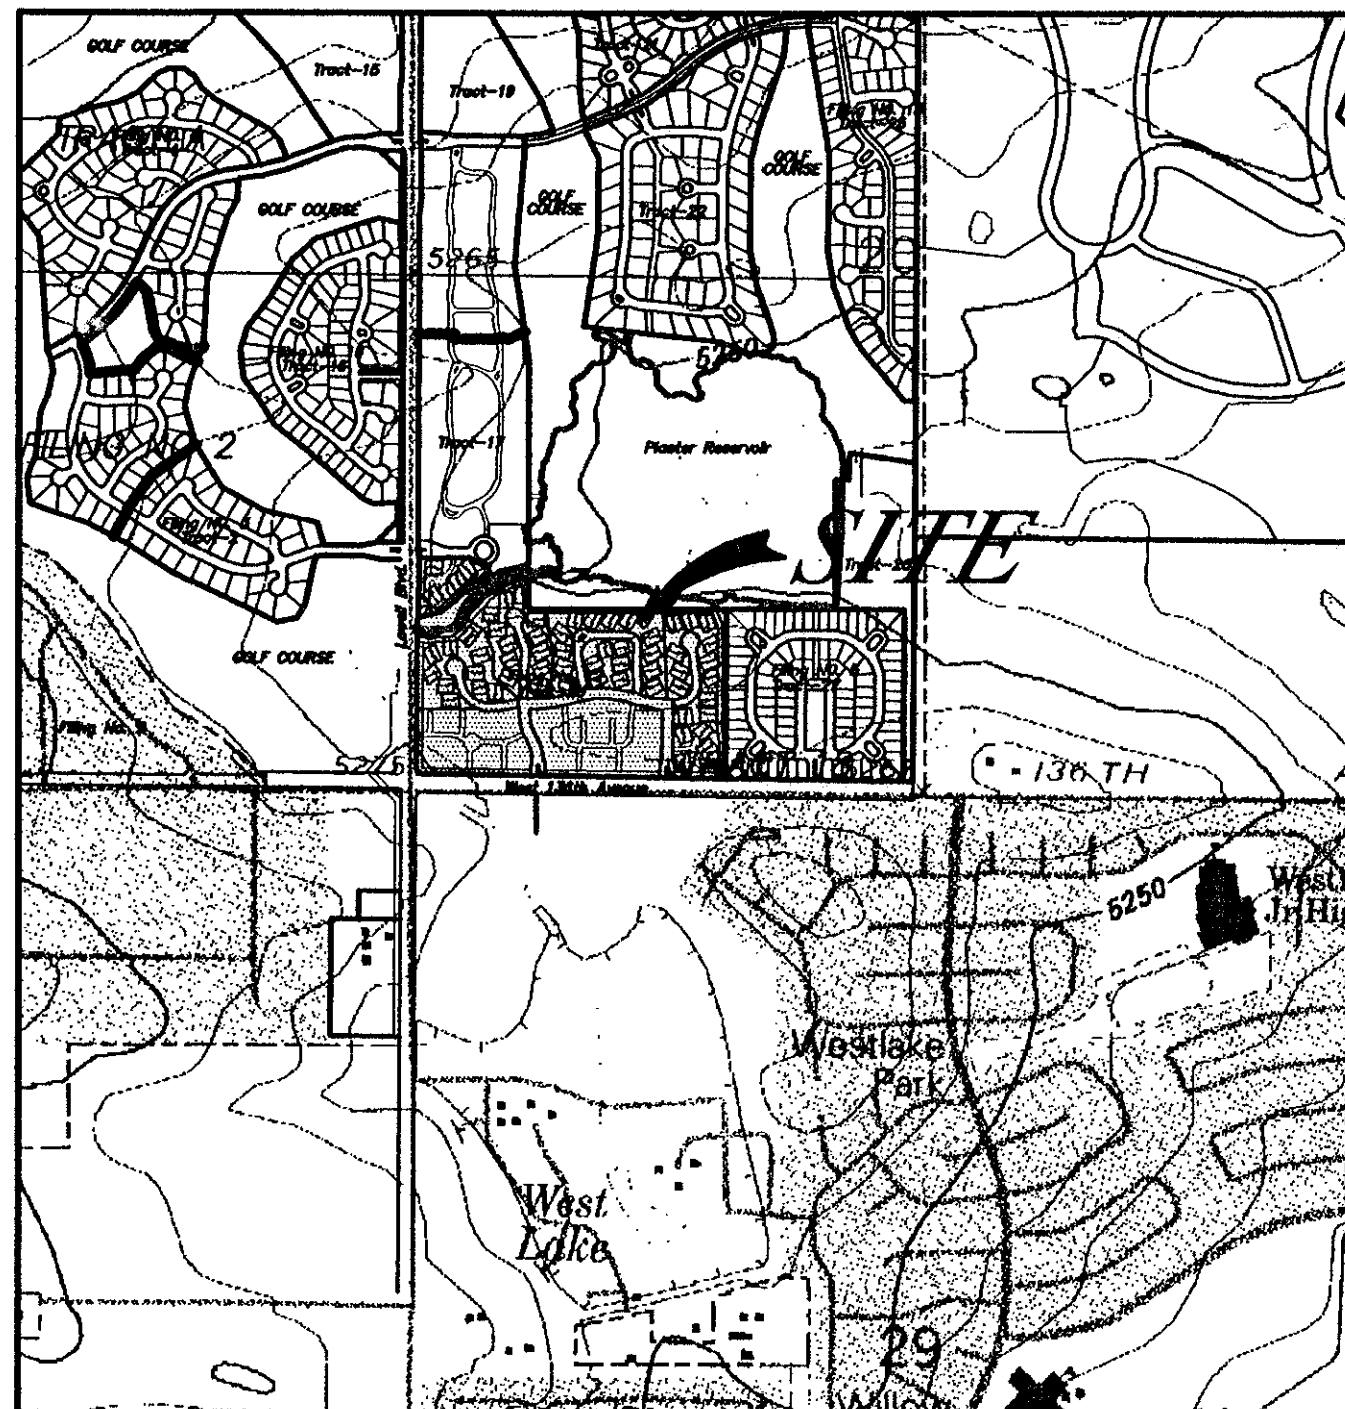

VICINITY MAP

NOTES:

- BEARING BASIS: ASSUMED S 89°11'58" E ALONG THE SOUTH LINE OF THE SW 1/4 OF SECTION 20, TOWNSHIP 1 SOUTH, RANGE 68 WEST, SIXTH PRINCIPAL MERIDIAN. MONUMENTS DESCRIBED ON PLAT.
- A LETTER OF MAP REVISION (L.O.M.R.) SUBMITTED TO THE FEDERAL EMERGENCY MANAGEMENT AGENCY (F.E.M.A.) BY HURST AND ASSOCIATES INC. AFFECTING TRACT 28 HAS BEEN APPROVED (JULY 16, 1998). FLOODLINES FROM L.O.M.R. ARE SHOWN.
- EXTERIOR BOUNDARY CORNERS ARE MONUMENTED WITH 2" ALUMINUM CAPS ON #4 REBAR MARKED "HURST & ASSOC. PLS 28258."
- LOT 1 BLOCK 1, AND LOT 1 BLOCK 2 SHALL BE USED FOR DRAINAGE AND UTILITY EASEMENTS EXCEPT FOR THE BUILDING FOOTPRINT AREAS.
- OUTLOT A BLOCK 3, OUTLOT A BLOCK 4, OUTLOT A BLOCK 5, OUTLOT A BLOCK 6, OUTLOT A BLOCK 7, AND OUTLOT A BLOCK 8 SHALL BE USED FOR DRAINAGE, UTILITY AND EMERGENCY ACCESS EASEMENTS.
- OUTLOT B BLOCK 4, OUTLOT C AND OUTLOT D BLOCK 5, OUTLOT B BLOCK 6, AND OUTLOT B BLOCK 7, SHALL BE USED FOR DRAINAGE AND UTILITY EASEMENTS.
- OUTLOT E, OUTLOT F, AND OUTLOT G SHALL BE USED FOR SIGNAGE AND UTILITY EASEMENTS.
- OUTLOT H, OUTLOT I, OUTLOT J, AND OUTLOT K ARE DEDICATED TO THE CITY OF BROOMFIELD FOR DRAINAGE, UTILITY, AND PUBLIC ACCESS AS SPECIFIED IN THE SITE DEVELOPMENT PLAN.

APPROVALS:

LAND USE REVIEW COMMISSION CERTIFICATE:

This FINAL PLAT is recommended for Approval by the City of Broomfield Land Use Review Commission this 8th Day of January, 2001.

John Malen
CHAIRMAN

Kristen Anderson
SECRETARY

CITY COUNCIL CERTIFICATE:

This FINAL PLAT is hereby approved and the dedications accepted by the City Council of the City of Broomfield, Colorado, on this 13th day of February, 2001.

William M. Burns
Mayor

Dicki May
City Clerk



CLERK AND RECORDER'S CERTIFICATE

STATE OF COLORADO)


COUNTY OF ADAMS)

I HEREBY CERTIFY THAT THIS INSTRUMENT WAS FILED FOR RECORD IN MY OFFICE AT 4:29 O'CLOCK AM/PM THIS 13th DAY OF April, 2001, AND IS DULY RECORDED IN PLAN FILE 18, MAP 423, FILM AS RECEPTION NUMBER 07863410 FEE \$ PAID.

ATTEST:

Andy Mayhill
DEPUTY

Carole Anderson
RECORDER

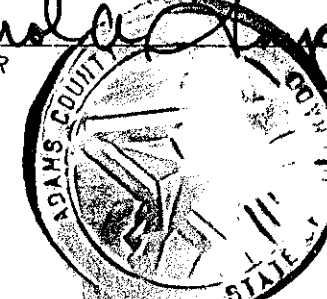

ATTORNEY'S CERTIFICATE

I, Alan Lotter, AN ATTORNEY AT LAW LICENSED TO PRACTICE IN THE STATE OF COLORADO REPRESENT TO THE CITY OF BROOMFIELD THAT THE OWNER AND SUBDIVIDER DEDICATING ANY STREET, EASEMENT, RIGHT-OF-WAY, PARCEL, OR TRACT HEREON OWNS THEM IN FEE SIMPLE, FREE AND CLEAR OF ALL LIENS AND ENCUMBRANCES, AND THE CITY OF BROOMFIELD MAY RELY UPON THIS REPRESENTATION IN ACCEPTING SUCH DEDICATIONS.


Registration No. 318

Date: 4-8-2001

SURVEYOR'S CERTIFICATE

FOR AND ON BEHALF OF HURST AND ASSOCIATES, INC., I, JOHN C. BARICKMAN, A DULY REGISTERED PROFESSIONAL LAND SURVEYOR IN THE STATE OF COLORADO, DO HEREBY CERTIFY THAT THIS PLAT, THE BROADLANDS FILING NO. 12, TRULY AND CORRECTLY REPRESENTS THE RESULTS OF A SURVEY MADE UNDER MY SUPERVISION AND AS BEARING THEREON IN ACCORDANCE WITH COLORADO STATE LAW.

John C. Barickman
JOHN C. BARICKMAN
REGISTERED PROFESSIONAL LAND SURVEYOR
PLS NO. 28258

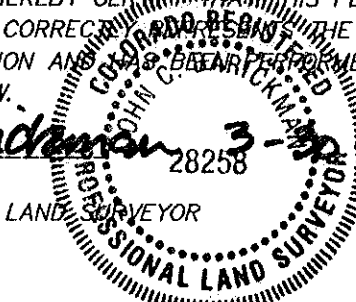


NOTICE:
ACCORDING TO COLORADO LAW, YOU MUST COMMENCE ANY LEGAL ACTION BASED UPON ANY DEFECT IN THIS SURVEY WITHIN THREE YEARS AFTER YOU FIRST DISCOVER SUCH DEFECT. IN NO EVENT MAY ANY ACTION BASED UPON ANY DEFECT IN THIS SURVEY BE COMMENCED MORE THAN TEN YEARS FROM THE DATE OF THE CERTIFICATION SHOWN HEREON.

THE BROADLANDS FILING NO. 12 (TRACT 28) FINAL PLAT

SCALE HOR. N/A
VERT. N/A
DESIGN/APPR. JB
DRAWN BY GLG
DATE 3/9/01
FILE G:\202023\TRACT-28\563-FPCV

HURST & ASSOCIATES, INC.
CONSULTING ENGINEERS
4900 Pearl East Circle, Suite 106
Boulder, Colorado 80301 (303) 449-9105

SHEET 1 OF 5

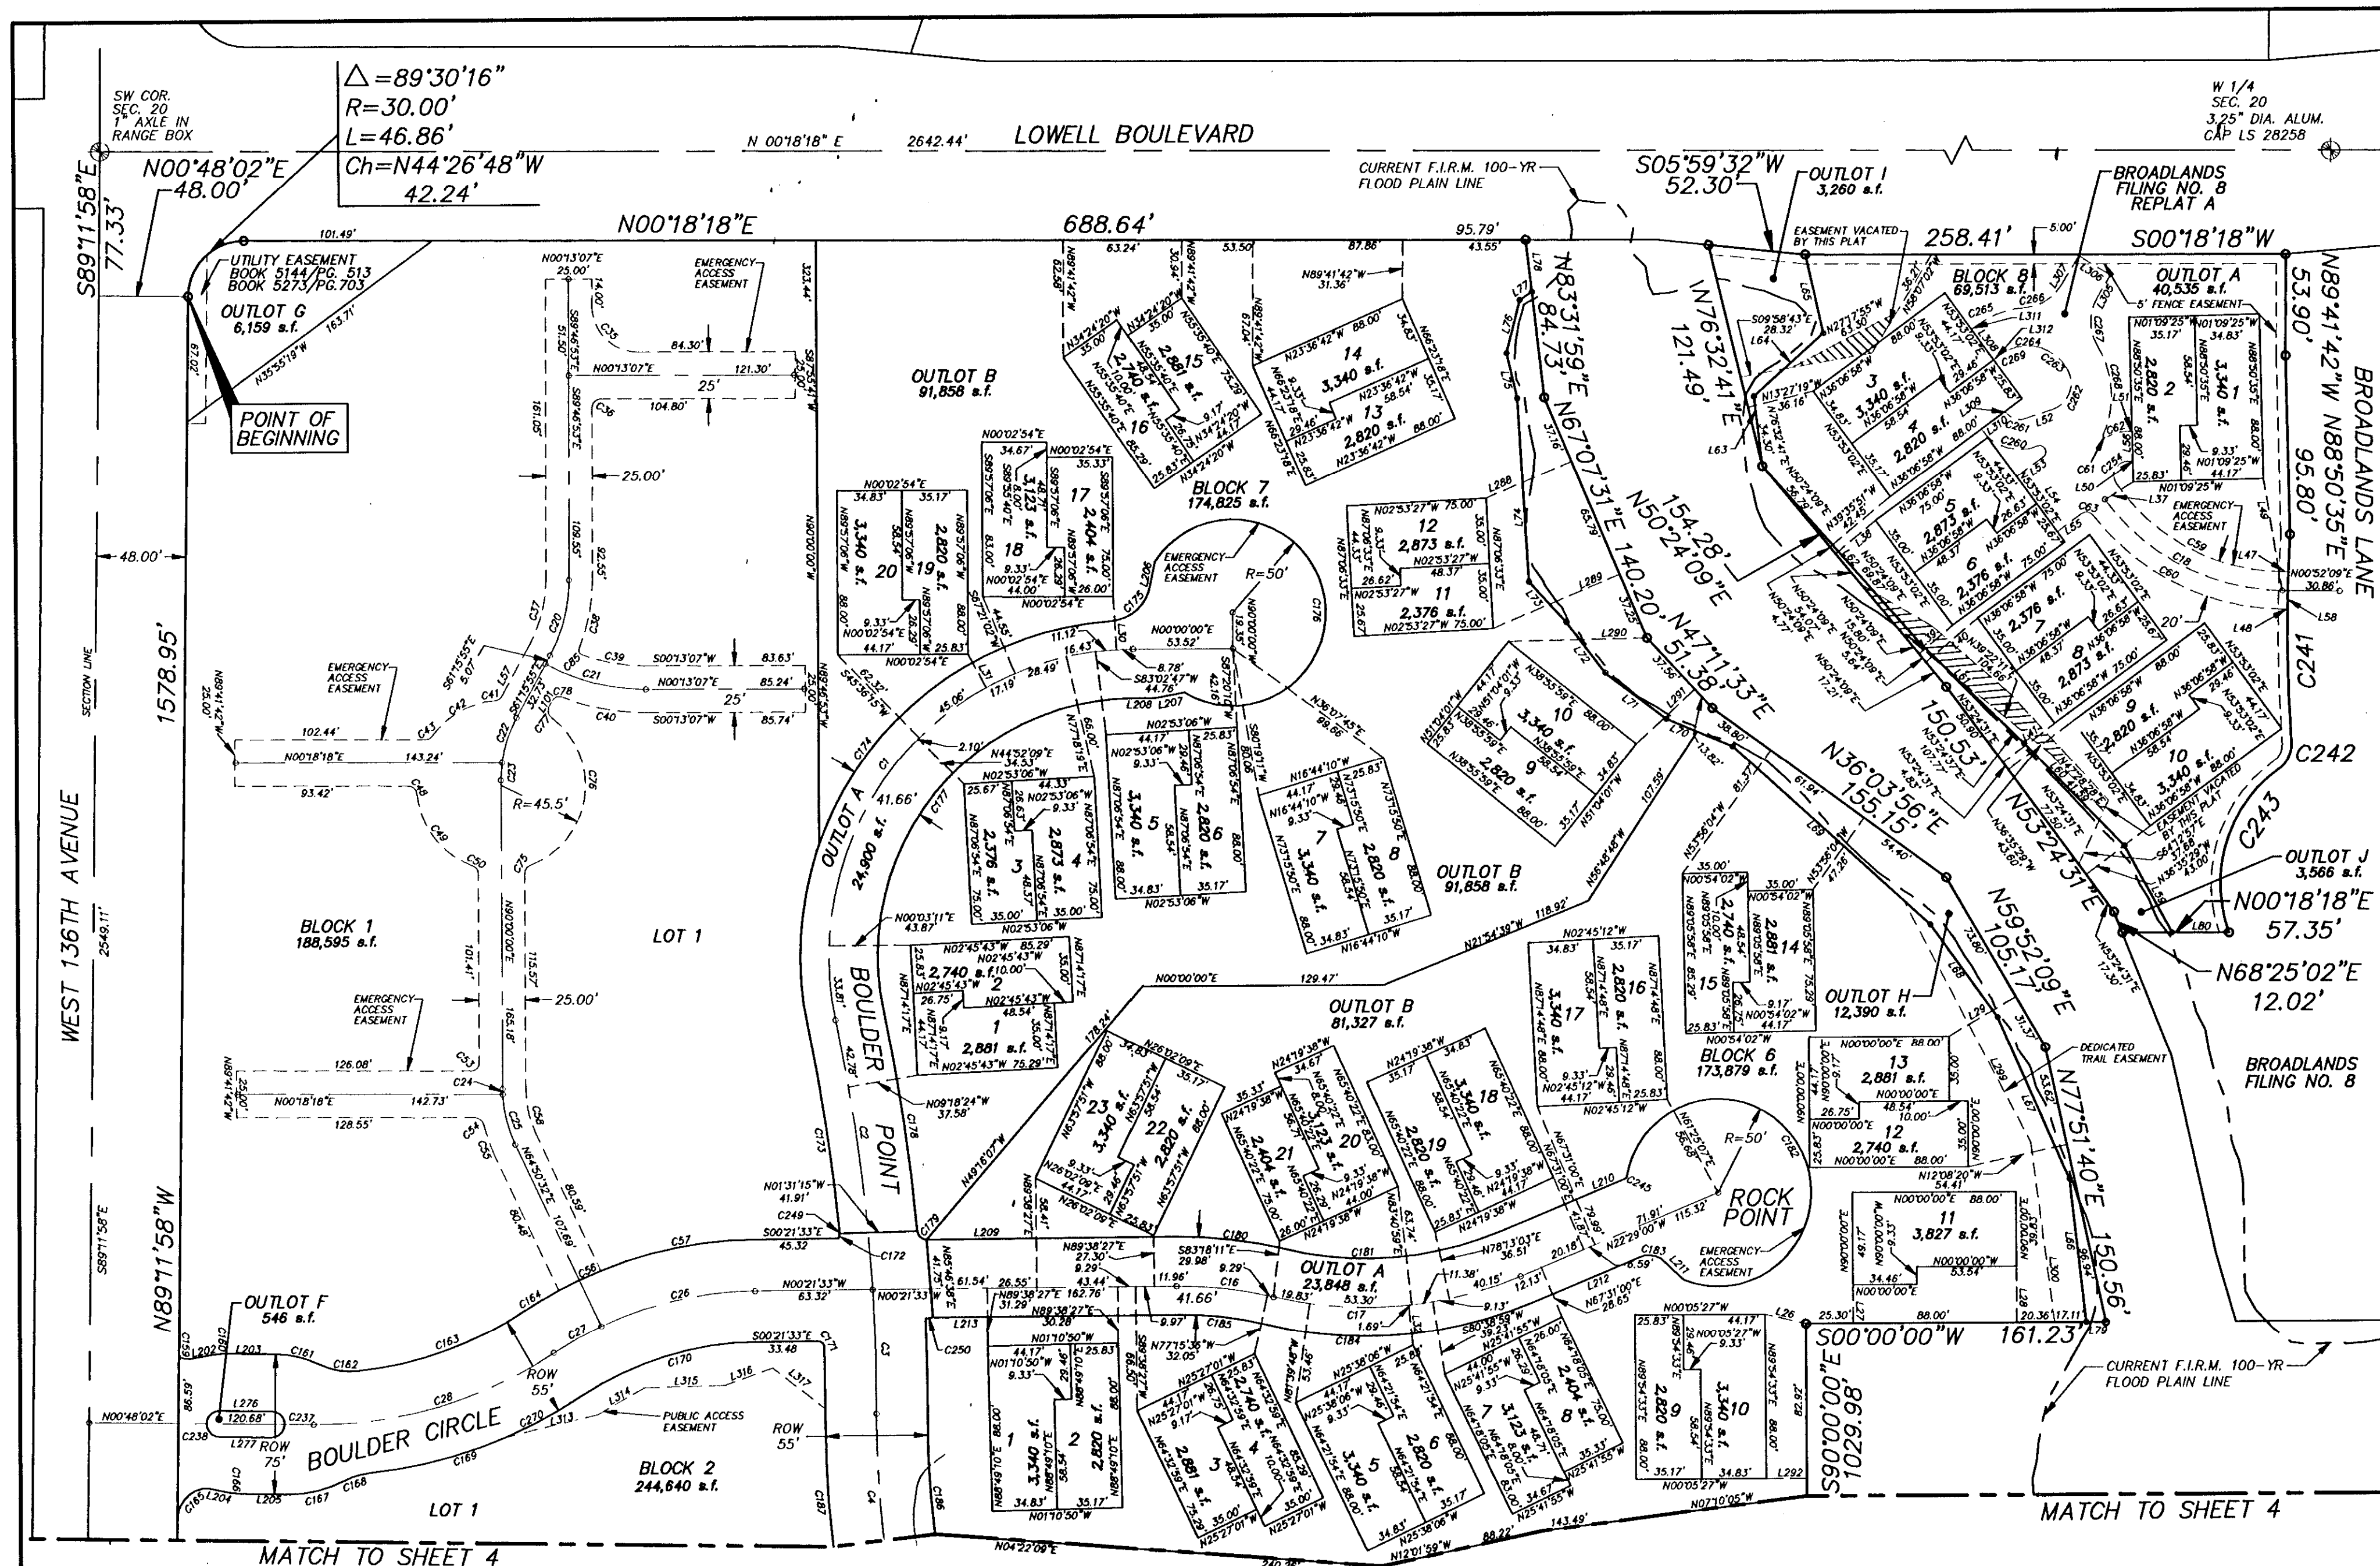

SEE SHEETS 5 FOR CURVE AND LINE DATA

THE BROADLANDS
FILING NO. 12 (TRACT 28)
FINAL PLAT

SCALE HOR. 1"=60'
VERT. N/A
DESIGN/APP. JLB
DRAWN BY GLG
DATE 3/9/01
FILE G:\202023\TRAC12B\563-1P





HURST & ASSOCIATES, INC.
CONSULTING ENGINEERS
4999 Pearl East Circle, Suite 100
Boulder, Colorado 80301 (303) 449 9106

SHEET 3 OF 5

WEST 136TH AVENUE

S89°11'58"W

1578.95'

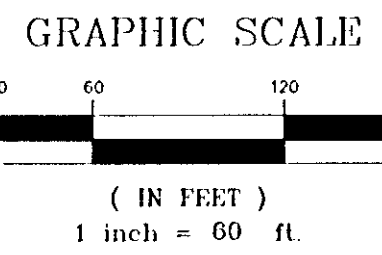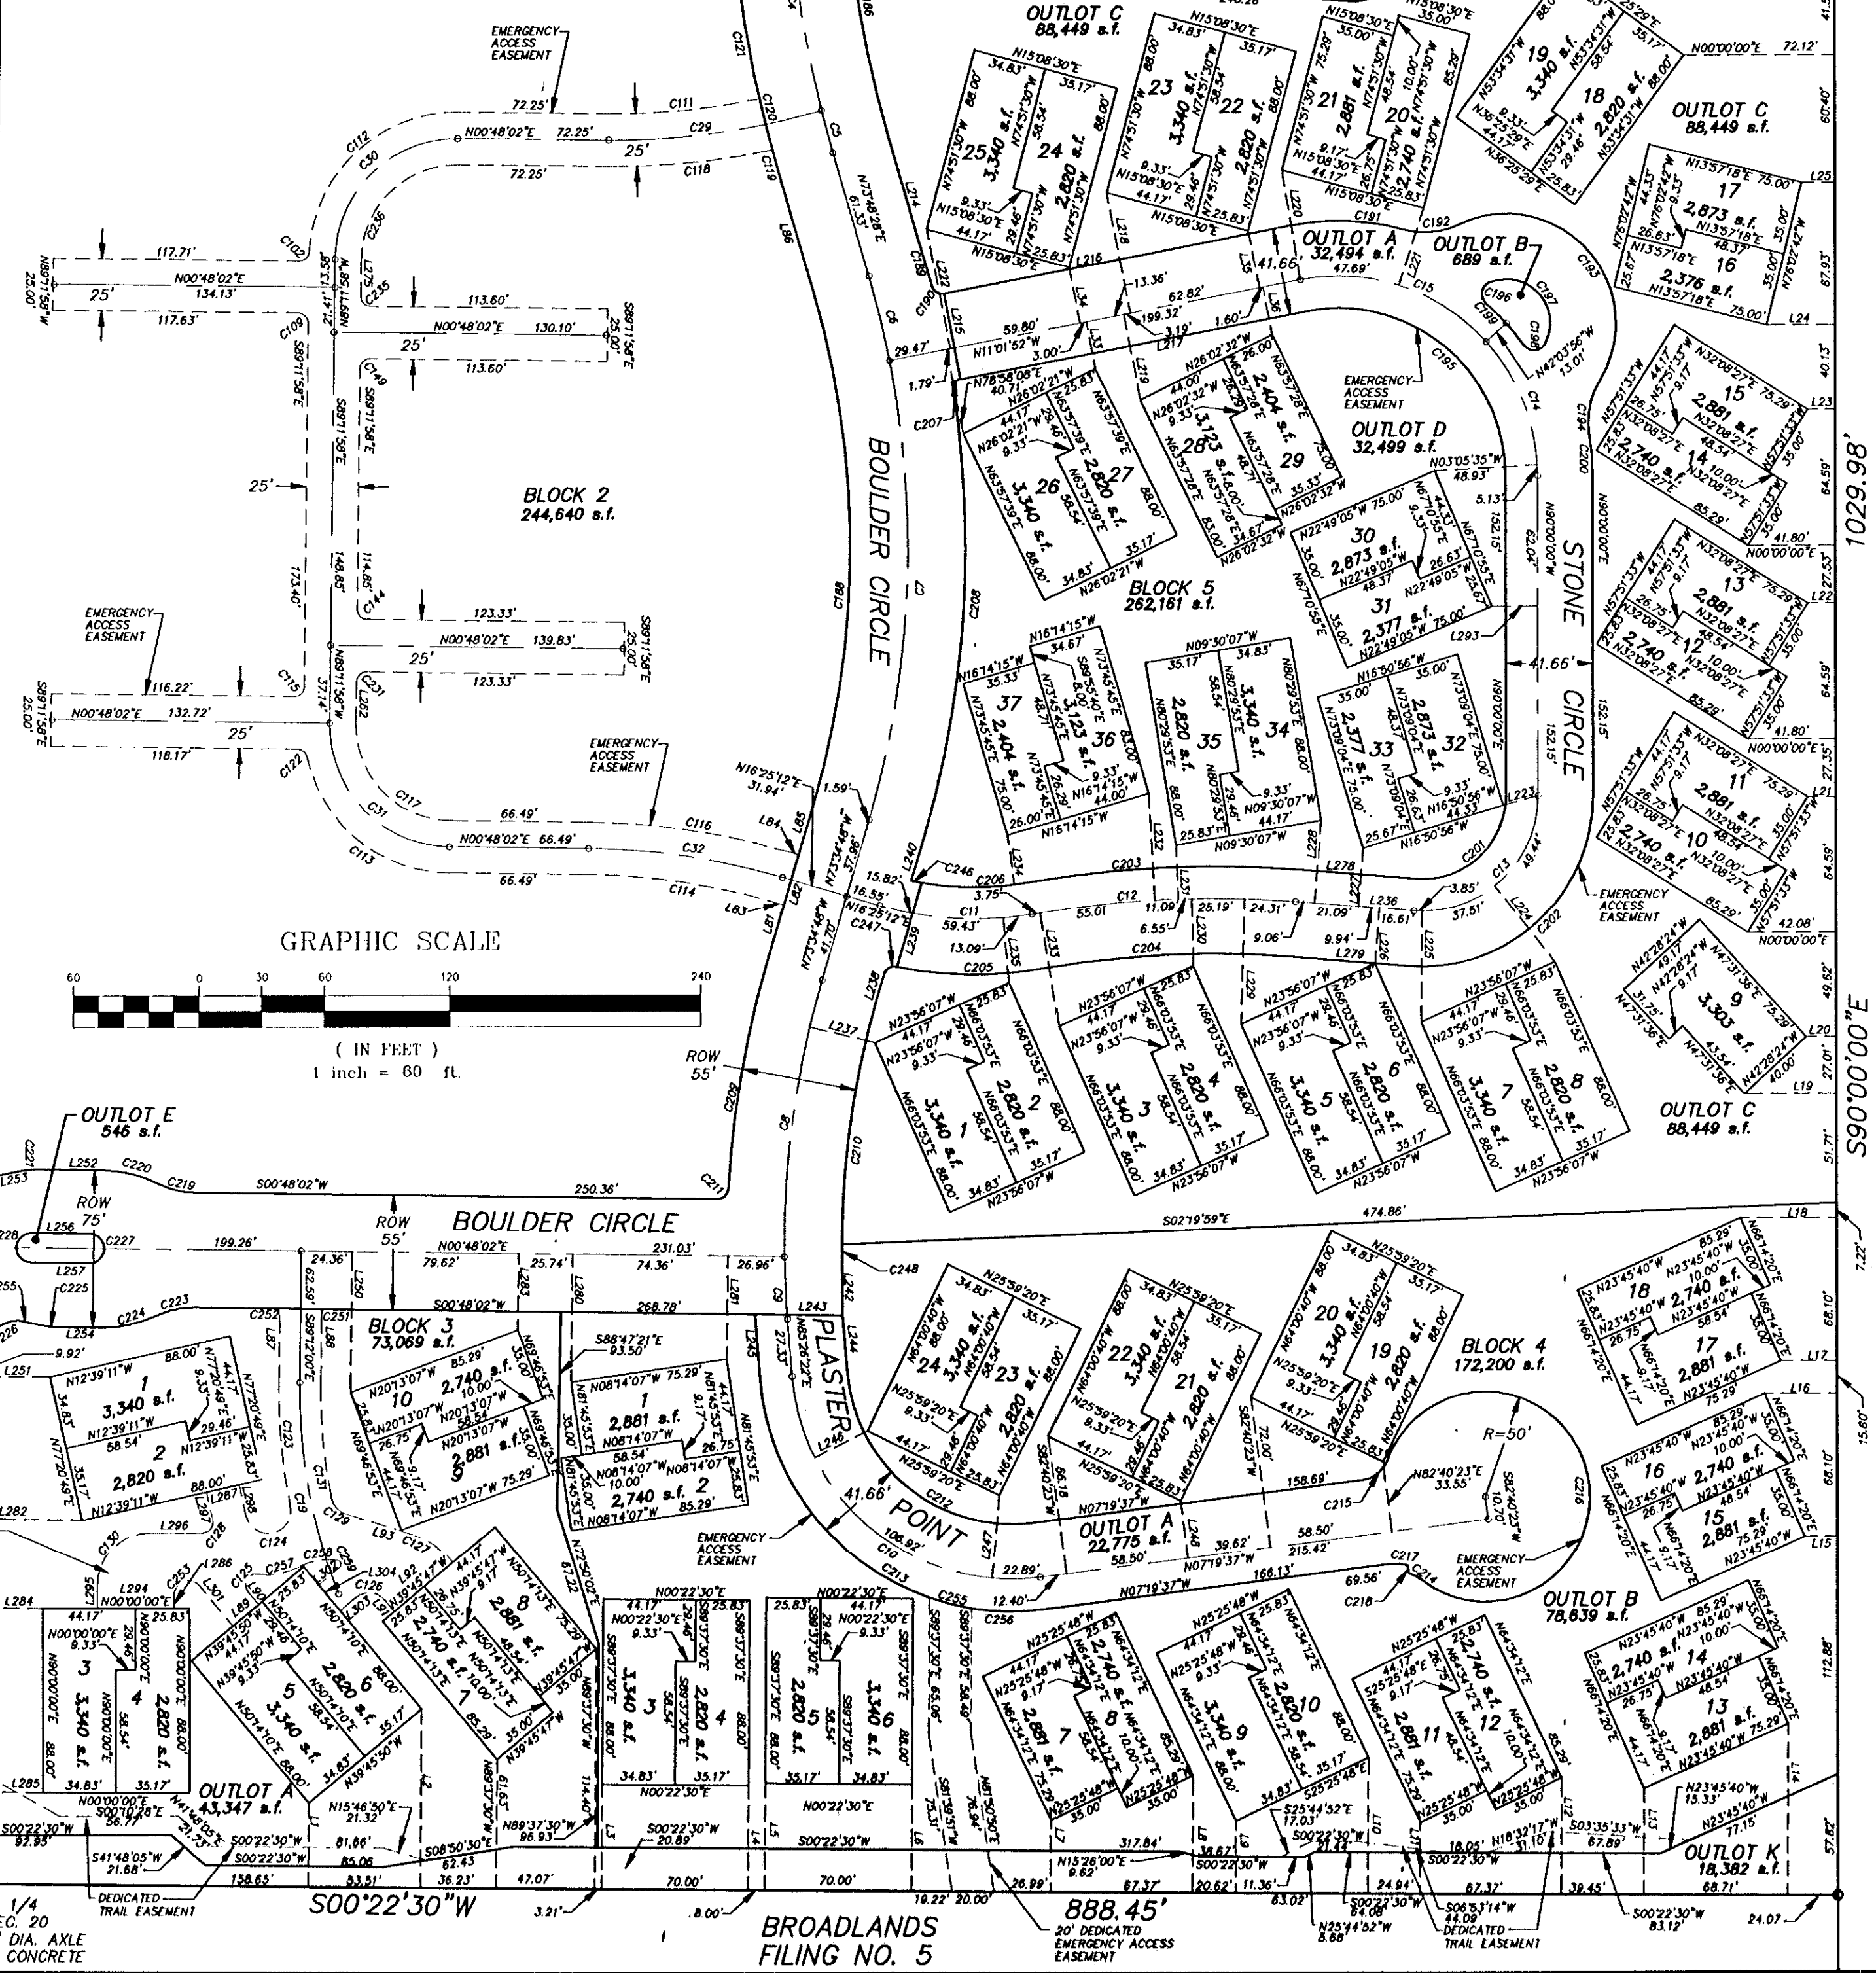

TRACT 18
PLASTER RESERVOIR



THE BROADLANDS
FILING NO. 12 (TRACT 28)
FINAL PLAT

SCALE	HOR. 1"=60'	VERT. N/A
DESIGN/APPR.	JJB	
DRAWN BY	GLG	
DATE	3/9/01	
FILE	G:\202023\TRAC128\563-1P	
HURST & ASSOCIATES, INC.		CONSULTING ENGINEERS
4999 Pearl East Circle, Suite 106		Boulder, Colorado 80501 (303) 440 9105
SHEET		4 OF 5

DRAWING NUMBER

Broadlands Filing 12

DRAWING NUMBER

DRAWING NUMBER

CURVE TABLE					
CURVE	LENGTH	RADIUS	CHORD	BEARING	DELTA
C1	291.27'	164.00'	254.47'	S50°52'44"E	101°45'28"
C2	145.88'	1000.00'	145.75'	S82°25'16"W	8°21'30"
C3	66.59'	1000.00'	66.58'	S88°30'29"W	3°48'56"
C4	135.68'	540.00'	135.32'	N83°13'04"E	14°23'46"
C5	20.85'	540.00'	20.85'	N74°54'50"E	2°12'43"
C6	41.43'	460.00'	41.42'	S76°23'18"W	5°09'39"
C7	220.39'	460.00'	218.29'	N87°18'20"W	27°27'04"
C8	133.35'	445.00'	132.85'	S82°09'54"E	17°10'11"
C9	29.60'	445.00'	29.59'	N87°20'41"E	3°48'38"
C10	170.00'	105.00'	152.03'	N39°03'23"E	92°45'59"
C11	73.34'	160.00'	72.70'	N03°17'20"W	26°15'43"
C12	125.90'	500.00'	125.57'	S02°37'42"E	14°25'37"
C13	90.80'	55.00'	80.83'	N42°42'27"W	94°35'06"
C14	69.75'	95.00'	68.19'	S68°58'02"W	42°03'56"
C15	97.77'	95.00'	93.51'	S18°27'06"W	58°57'56"
C16	52.47'	215.00'	52.34'	S06°37'54"W	13°58'54"
C17	135.49'	215.00'	133.25'	N04°25'50"W	36°06'21"
C18	111.03'	120.00'	107.11'	N27°22'35"E	53°00'53"
C19	103.07'	258.00'	102.38'	N79°35'19"E	22°53'18"
C20	42.30'	85.00'	41.87'	N75°31'24"W	28°30'58"
C21	56.24'	113.00'	55.66'	N14°28'36"E	28°30'58"
C22	25.67'	70.00'	25.53'	S71°46'19"E	21°00'48"
C23	9.43'	70.00'	9.43'	S86°08'21"E	7°43'17"
C24	2.93'	70.00'	2.93'	N88°48'06"E	2°23'48"
C25	27.81'	70.00'	27.63'	N76°13'22"E	22°45'40"
C26	85.50'	200.00'	84.85'	S12°36'23"E	24°29'40"
C27	29.34'	200.00'	29.31'	S29°03'23"E	8°24'19"
C28	136.72'	230.00'	134.72'	N16°13'46"W	34°03'35"
C29	102.90'	345.00'	102.52'	N07°44'38"W	17°05'19"
C30	91.11'	58.00'	82.02'	S44°11'58"E	90°00'00"
C31	91.11'	58.00'	82.02'	N45°48'02"E	90°00'00"
C32	94.05'	345.00'	93.76'	S08°36'37"W	15°37'10"
C33	39.27'	25.00'	35.36'	N45°13'07"E	90°00'00"
C34	7.07'	4.50'	6.36'	S44°46'53"E	90°00'00"
C35	36.08'	72.50'	35.71'	N75°31'24"W	28°30'58"
C36	37.78'	97.50'	37.55'	N78°40'47"W	22°12'11"
C37	35.20'	100.50'	35.02'	N10°15'14"E	20°04'14"
C38	46.00'	125.50'	45.75'	N10°43'11"E	21°00'08"
C39	4.52'	4.50'	4.33'	N32°30'58"W	57°29'54"
C40	40.09'	45.50'	38.80'	S29°00'20"E	50°28'39"
C41	4.28'	4.50'	4.12'	N26°58'11"W	54°32'58"
C42	6.62'	4.50'	6.04'	S42°26'08"W	84°15'39"
C43	51.37'	45.50'	48.69'	N52°13'17"E	64°41'20"
C44	5.51'	4.50'	5.17'	S54°56'18"W	70°07'23"
C45	7.09'	4.50'	6.38'	N44°50'51"W	90°18'18"
C46	6.01'	4.50'	5.57'	S38°33'31"W	76°30'25"
C47	17.24'	82.50'	17.20'	N70°49'38"E	11°58'11"
C48	25.01'	227.50'	25.00'	S24°53'24"E	6°17'58"
C49	84.90'	227.50'	84.40'	S11°02'59"E	21°22'52"
C50	25.25'	57.50'	25.05'	N77°25'16"E	25°09'28"
C51	105.32'	110.00'	101.34'	N28°17'54"E	54°51'30"
C52	116.87'	130.00'	112.97'	N26°37'26"E	51°30'34"
C53	2.53'	1.00'	1.91'	N42°37'34"E	145°11'22"
C54	11.82'	23.50'	11.69'	S15°33'46"E	28°48'43"
C55	7.72'	5.00'	6.98'	S08°07'52"W	90°00'00"
C56	5.37'	4.50'	5.05'	S54°01'54"E	68°18'34"
C57	97.82'	45.50'	80.04'	N81°28'11"W	123°11'08"
C58	6.42'	4.50'	5.89'	N77°50'10"E	81°47'50"
C59	6.48'	4.50'	5.93'	S20°01'20"E	82°29'09"
C60	4.02'	2.50'	3.60'	N66°21'20"E	92°07'58"
C61	6.86'	4.50'	6.22'	N42°53'37"W	87°23'17"
C62	7.07'	4.50'	6.36'	S45°48'02"W	90°00'00"
C63	72.30'	332.50'	72.16'	N05°25'45"W	12°27'33"
C64	107.53'	70.50'	97.40'	S42°53'37"E	87°23'17"
C65	94.62'	70.50'	87.68'	N39°15'00"E	76°53'52"
C66	90.64'	332.50'	90.36'	S08°36'37"W	15°37'10"
C67	7.07'	4.50'	6.36'	N44°11'58"W	90°00'00"
C68	97.46'	357.50'	97.16'	S08°36'37"W	15°37'10"
C69	71.47'	45.50'	64.35'	N45°48'02"E	90°00'00"
C70	78.75'	357.50'	78.59'	N05°30'37"W	12°37'18"
C71	9.38'	567.50'	9.38'	N74°16'53"E	0°56'50"
C72	25.02'	567.50'	25.02'	N76°01'05"E	2°31'34"
C73	58.73'	567.50'	58.70'	N80°14'45"E	5°55'45"
C74	6.04'	4.50'	5.60'	S39°15'00"W	76°53'57"
C75	59.21'	268.00'	59.09'	N84°42'15"E	12°39'28"
C76	33.89'	10.85'	21.70'	N12°08'20"W	178°58'19"
C77	12.15'	5.00'	9.37'	N60°09'01"W	139°13'33"
C78	15.71'	10.00'	14.14'	N05°14'11"E	89°59'58"
C79	24.15'	40.00'	23.78'	S34°31'52"W	34°35'26"
C80	8.71'	5.00'	7.65'	N52°45'47"W	99°46'47"
C81	10.66'	10.00'	10.16'	N47°46'32"E	61°04'04"
C82	39.27'	25.00'	35.36'	N45°00'00"W	90°00'00"
C83	55.05'	248.00'	54.93'	N84°40'27"E	12°43'03"
C84	7.07'	4.50'	6.36'	N45°48'02"E	90°00'00"
C85	7.07'	4.50'	6.36'	S44°11'58"E	90°00'00"
C86	5.73'	16.50'	5.70'	N10°19'24"E	19°53'48"
C87	5.78'	30.00'	5.77'	S04°43'08"E	11°02'19"
C88	26.09'	61.50'	25.90'	S12°57'15"W	24°18'26"
C89	20.87'	38.50'	20.61'	N09°34'53"E	31°03'09"
C90	96.54'	202.50'	95.63'	N19°36'07"W	27°18'52"
C91	20.72'	22.50'	20.72'	S30°38'58"E	5°13'09"
C92	25.80'	16.50'	23.25'	S44°24'40"E	89°34'37"
C93	5.78'	30.00'	5.77'	N06°19'11"E	11°02'19"
C94	30.50'	61.50'	30.19'	N13°24'28"W	28°24'59"

CURVE TABLE					
CURVE	LENGTH	RADIUS	CHORD	BEARING	DELTA
C168	14.56'	38.50'	14.48'	S16°46'49"E	21°40'17"
C169	75.56'	257.50'	75.29'	N14°21'05"W	16°48'48"
C170	99.05'	172.50'	97.70'	S16°48'33"E	44°49'51"
C171	2.19'	14.50'	2.18'	S88°59'31"W	08°38'28"
C172	2.61'	14.50'	2.60'	N81°32'22"W	10°17'46"
C173	110.49'	984.67'	110.43'	S81°27'24"W	6°25'45"
C174	306.29'	179.33'	270.39'	S52°49'44"E	97°51'30"
C175	27.74'	23.67'	26.18'	N37°28'20"W	67°08'42"
C176	233.76'	50.00'	72.01'	S77°24'47"W	267°52'04"
C177	244.50'	137.67'	213.61'	S50°52'44"E	101°45'28"
C178	120.13'	1026.33'	120.06'	S81°35'43"W	6°42'22"
C179	7.44'	5.00'	6.78'	N42°17'40"E	85°18'27"
C180	58.89'	241.33'	58.74'	S06°37'54"W	13°58'54"
C181	118.89'	188.67'	116.94'	N04°25'50"W	36°06'21"
C182	246.17'	50.00'	62.87'	S60°57'49"W	282°05'10"
C183	12.10'	13.67'	11.71'	S02°52'57"W	50°43'54"
C184	145.15'	230.33'	142.76'	N04°25'50"W	36°06'21"
C185	48.72'	199.67'	48.60'	S06°37'54"W	13°58'54"
C186	64.45'	512.50'	64.41'	N86°48'48"E	7°12'19"
C187	71.37'	567.50'	71.32'	N86°48'48"E	7°12'19"
C188	246.17'	432.50'	242.86'	N89°53'10"W	32°36'43"
C189	12.88'	487.50'	12.88'	S74°33'53"W	1°30'49"
C190	7.54'	5.00'	6.84'	N32°08'43"E	86°21'10"
C191	55.25'	121.33'	54.78'	S02°00'54"W	26°05'33"
C192	26.72'	37.67'	26.17'	N05°15'40"W	40°38'43"
C193	134.29'	52.33'	100.36'	S47°56'04"W	147°02'13"
C194	26.72'	37.67'	26.17'	S78°52'11"E	40°38'43"
C195	140.48'	79.67'	122.98'	S39°29'04"W	101°01'52"
C196	12.26'	6.00'	10.23'	S80°37'33"E	117°03'19"
C197	51.35'	21.00'	39.48'	S47°56'04"W	140°05'55"
C198	12.26'	6.00'	10.23'	N03°29'18"W	117°03'19"
C199	26.78'	108.00'	26.72'	S47°50'04"W	14°12'34"
C200	19.47'	121.33'	19.45'	S85°24'14"W	9°11'33"
C201	65.49'	39.67'	58.30'	N42°42'27"W	94°35'06"
C202	134.26'	81.33'	119.53'	N42°42'27"W	94°35'06"
C203	129.76'	515.33'	129.42'	S02°37'42"E	14°25'37"
C204	119.27'	473.67'	118.95'	S02°37'42"E	14°25'37"
C205	69.86'	186.33'	69.45'	N00°53'53"E	21°28'49"
C206	50.33'	144.67'	50.08'	N00°07'27"W	19°55'57"
C207	2.92'	13.67'	2.91'	S17°08'31"E	12°13'17"
C208	240.13'	495.28'	237.79'	N85°12'07"W	27°46'46"
C209	108.56'	472.50'	108.32'	S80°09'43"E	13°09'49"
C210	125.60'	417.50'	125.12'	S82°11'54"E	17°14'10"
C211	7.64'	5.00'	6.92'	N42°58'18"W	87°32'39"
C212	127.37'	78.67'	152.03'	N39°03'23"E	92°45'59"
C213	139.38'	120.33'	131.72'	N52°15'22"E	66°22'00"
C214	7.14'	20.00'	7.10'	S27°12'23"W	20°27'13"
C215	15.25'	14.00'	14.51'	N38°32'23"W	62°25'32"
C216	250.62'	50.00'	59.35'	S73°50'25"W	287°11'08"
C217	8.45'	23.67'	8.40'	S02°53'49"W	20°26'52"
C218	3.95'	84.00'	3.95'	N83°12'28"E	2°41'44"
C219	17.36'	38.50'	17.22'	N13°43'17"E	25°50'31"
C220	27.74'	61.50'	27.50'	S13°43'17"W	25°50'31"
C221	5.78'	30.00'	5.77'	S04°43'08"E	11°02'19"
C222	5.73'	16.50'	5.70'	N10°19'24"E	19°53'48"
C223	17.36'	38.50'	17.22'	S12°07'14"E	25°50'31"
C224	27.74'	61.50'	27.50'	N12°07'14"W	25°50'31"
C225	5.78'	30.00'	5.77'	N06°19'11"E	11°02'19"
C226	26.00'	16.50'	23.39'	S44°45'53"E	90°17'04"
C227	21.99'	7.00'	14.00'	N89°11'58"W	180°00'00"
C228	21.99'	7.00'	14.00'	S89°11'58"E	180°00'00"
C231	7.07'	4.50'	6.36'	S44°11'58"E	90°00'00"
C235	7.07'	4.50'	6.36'	N45°48'02"E	90°00'00"
C236	49.17'	45.50'	46.81'	S58°14'28"E	61°55'00"
C237	21.99'	7.00'	14.00'	N89°11'58"W	180°00'00"
C238	21.99'	7.00'	14.00'	S89°11'58"E	180°00'00"
C241	112.13'	841.60'	112.05'	N89°55'07"E	7°38'02"
C242	15.43'	15.00'	14.76'	N64°25'55"W	58°55'59"
C243	98.66'	75.50'	91.79'	S72°24'06"E	74°52'23"
C245	1.01'	1.00'	0.96'	N51°16'53"W	57°35'46"
C246	5.02'	144.67'	5.02'	N11°05'06"E	01°59'02"
C247	7.44'	5.00'	6.77'	S30°58'15"E	85°13'06"
C248	6.00'	417.50'	6.00'	N89°35'44"E	00°49'24"
C249	21.99'	7.00'	14.00'	N89°11'58"W	180°00'00"
C250	3.96'	14.50'	3.95'	S08°11'02"E	15°38'57"
C251	3.53'	15.00'	3.52'	S82°27'10"E	13°29'35"
C252	3.53'	15.00'	3.52'	S84°03'14"W	13°29'36"
C253	17.13'	7.00'	13.17'	N19°52'54"W	140°14'12"
C254	16.12'	7.50'	13.19'	N62°42'53"W	123°06'56"
C255	20.62'	120.33'	20.59'	N14°09'50"E	09°49'04"
C256	34.82'	120.33'	34.70'	N00°57'51"E	16°34'55"
C257	20.47'	30.85'	20.09'	N09°32'35"W	38°00'41"
C258	19.20'	30.00'	18.68'	N10°24'31"W	36°16'49"
C259	4.63'	2.00'	3.66'	N73°59'03"E	132°30'18"
C260	33.20'	25.00'	30.82'	N15°50'14"E	75°05'35"
C261	11.30'	9.00'	10.58'	N17°53'59"E	71°58'04"
C262	26.97'	15.00'	23.48'	N69°35'11"W	103°00'16"
C263	17.92'	24.92'	17.53'	S38°19'09"W	41°11'05"
C264	17.73'	25.03'	17.36'	S02°33'49"E	40°34'49"
C265	28.12'	50.00'	27.75'	S19°49'32"E	32°13'35"
C266	23.93'	25.00'	23.02'	N34°07'45"W	54°50'00"
C267	27.46'	25.00'	26.10'	N89°59'33"E	62°55'24"
C268	49.47'	50.00'	47.48'	S86°52'33"W	56°41'24"
C269	6.85'	30.00'	6.84'	S29°23'47"E	13°05'06"
C270	47.19'	257.50'	47.13'	N28°00'31"E	10°30'04"