

FLATIRON MARKETPLACE FILING NO. 1 REPLAT B  
A MINOR SUBDIVISION OF LOTS 2, 4, 8, 11, 19, 20, 22, 23, 24, 25, 26, AND 27  
FLATIRON MARKETPLACE FILING NO. 1  
AND LOTS 1 AND 4 FLATIRON MARKETPLACE FILING NO. 1 REPLAT A  
LOCATED IN THE S1/2 OF SECTION 28, T1S, R69W OF THE 6TH P.M.  
CITY AND COUNTY OF BROOMFIELD, STATE OF COLORADO  
SHEET 1 OF 5

Reception # 2003006486  
4/8/03  
City and County of Broomfield

**LEGAL DESCRIPTION AND DEDICATION**

KNOW ALL MEN BY THESE PRESENTS: THAT THE UNDERSIGNED, BROOMFIELD VILLAGE ASSOCIATES LLC, A DELAWARE LIMITED LIABILITY COMPANY.

BEING THE OWNERS OF:

A PARCEL OF LAND LOCATED IN THE SOUTH ONE-HALF OF SECTION 28, TOWNSHIP 1 SOUTH, RANGE 69 WEST OF THE SIXTH PRINCIPAL MERIDIAN, COUNTY OF BROOMFIELD, STATE OF COLORADO, AND BEING MORE PARTICULARLY DESCRIBED AS FOLLOWS:

LOTS 2, 4, 8, 11, 19, 20, 22, 23, 24, 25, 26, AND 27 FLATIRON MARKETPLACE FILING NO. 1, CITY AND COUNTY OF BROOMFIELD, STATE OF COLORADO, RECORDED FEBRUARY 23, 2000 AT RECEPTION NO 2023464 AND AS AMENDED BY AN AVADAVIT OF CORRECTION RECORDED OCTOBER 25, 2000 AT RECEPTION NO 2089842.

LOTS 1 AND 4 FLATIRON MARKETPLACE FILING NO. 1 REPLAT A, CITY AND COUNTY OF BROOMFIELD, STATE OF COLORADO, RECORDED MARCH 8, 2002 AT RECEPTION NO. 2002003121.

HAS LAID OUT, PLATTED, AND RESUBDIVIDED THE ABOVE DESCRIBED LAND, UNDER THE NAME AND STYLE OF "FLATIRON MARKETPLACE SUBDIVISION FILING NO. 1 REPLAT B."

IN WITNESS THEREOF, BROOMFIELD VILLAGE ASSOCIATES LLC, A DELAWARE LIMITED LIABILITY COMPANY, HAS CAUSED ITS NAME TO BE HEREUNTO SUBSCRIBED THIS 28th DAY OF February, A.D., 2003.

LOTS 1, 2, 3, AND 4 CONTAIN A TOTAL AREA OF 1,306,684 SQUARE FEET OR 30.00 ACRES MORE OR LESS.

**OWNERS AND SUBDIVIDERS**

BROOMFIELD VILLAGE ASSOCIATES LLC,  
A DELAWARE LIMITED LIABILITY COMPANY

BY: Ben Penligon  
NAME: Ben Penligon  
TITLE: N.A.

**ACKNOWLEDGMENT**

LOTS 1, 2, 3, AND 4


COUNTY OF Merri}  
STATE OF New Jersey}SS

THE FOREGOING INSTRUMENT WAS ACKNOWLEDGED BEFORE ME BY Ben Penligon  
AS BROOMFIELD VILLAGE ASSOCIATES, LLC, A DELAWARE LIMITED  
LIABILITY COMPANY, THIS 28th DAY OF February, A.D., 2003.  
VP of Residential Insurance Company of America,  
a member of

WITNESS MY HAND AND OFFICIAL SEAL.

MY COMMISSION EXPIRES \_\_\_\_\_

COUNTY OF Merri}  
STATE OF New Jersey}SS

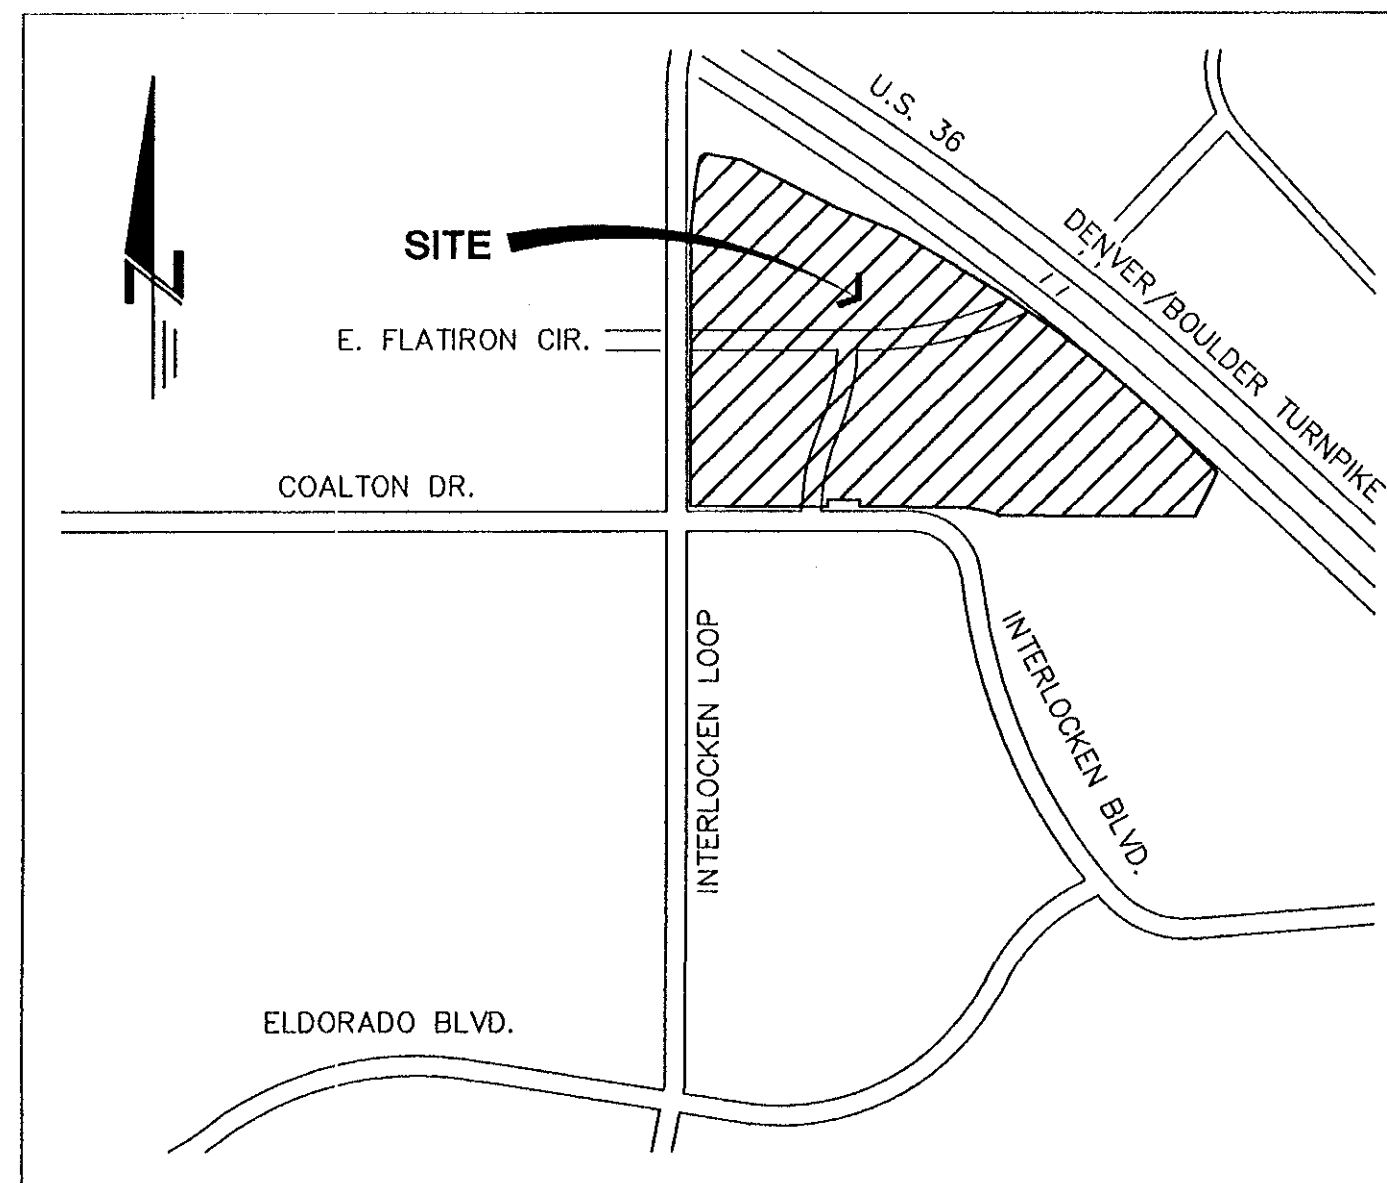

VICINITY MAP

**NOTES**

1. BEARINGS ARE BASED ON THE LINE BETWEEN CITY OF BROOMFIELD GPS CONTROL MONUMENT FC-1 AND CITY OF BROOMFIELD GPS CONTROL MONUMENT GPS-10 AS BEARING S67°20'18"E, AS PER THE CITY OF BROOMFIELD PUBLISHED COORDINATES (GRID BEARINGS PER COLORADO COORDINATE SYSTEM OF 1983 NORTH ZONE) AND MODIFIED STATE PLANE DISTANCE OF 5124.44 FEET.
2. RECORDED EASEMENTS AND RIGHTS-OF-WAY ARE SHOWN ACCORDING TO NORTH AMERICAN TITLE INSURANCE COMPANY COMMITMENT NO. CM 87211-A, EFFECTIVE DATE SEPTEMBER 01, 1999.
3. THE COLORADO COORDINATE SYSTEM HEREON SHOWN IS DEFINED AS ORDER C, CLASS 2-1, 1:50,000 AS DESCRIBED IN THE "GEOMETRIC GEODETIC ACCURACY STANDARDS AND SPECIFICATIONS FOR USING GPS RELATIVE POSITIONING TECHNIQUES AND/OR STANDARDS AND SPECIFICATIONS FOR GEODETIC CONTROL NETWORKS" BY THE FEDERAL GEODETIC CONTROL COMMITTEE.
4. NOTICE: ACCORDING TO COLORADO LAW YOU MUST COMMENCE ANY LEGAL ACTION BASED UPON ANY DEFECT IN THIS SURVEY WITHIN THREE YEARS AFTER YOU FIRST DISCOVER SUCH DEFECT. IN NO EVENT, MAY ANY ACTION BASED UPON ANY DEFECT IN THIS SURVEY BE COMMENCED MORE THAN TEN YEARS FROM THE DATE OF THE CERTIFICATION SHOWN HEREON.
5. THE MODIFICATION FACTOR NEEDED TO REDUCE MODIFIED STATE PLAN GRID COORDINATES TO STATE PLANE VALUES IS 0.99971455
6. THE SUBJECT PROPERTY IS COVERED BY AN AVIGATION EASEMENT GRANTED TO JEFFERSON COUTY AIRPORT.

**APPROVALS**

THIS MINOR SUBDIVISION PLAT IS APPROVED AND ACCEPTED BY THE CITY OF BROOMFIELD, COLORADO, THIS 28th DAY OF March, 2003.

James C. Black  
COMMUNITY DEVELOPMENT DIRECTOR

James D. Davis  
CITY AND COUNTY MANAGER

**SURVEYOR'S CERTIFICATE**

I, STEVE M. OLSON, A DULY REGISTERED PROFESSIONAL LAND SURVEYOR IN THE STATE OF COLORADO, DO HEREBY CERTIFY THAT THIS PLAT OF "FLATIRON MARKETPLACE SUBDIVISION FILING NO. 1 REPLAT A", TRULY AND CORRECTLY REPRESENTS THE RESULTS OF A SURVEY MADE UNDER MY DIRECT RESPONSIBILITY, SUPERVISION AND CHECKING AND HAS BEEN PERFORMED IN ACCORDANCE WITH COLORADO STATE LAW.

Steve M. Olson  
STEVE M. OLSON, REGISTERED LAND SURVEYOR  
COLORADO REGISTRATION NO. 24670  
FOR AND ON BEHALF OF CLC ASSOCIATES, INC.



CLC  
Associates Inc.  
Planning/Engineering/Land Surveying  
Landscape Architecture/Architecture  
8480 E. Orchard Road  
Suite 2000  
Englewood, Colorado 80111  
(303) 770-8600  
FAX (303) 770-2349



# FLATIRON MARKETPLACE FILING NO. 1 REPLAT B

A MINOR SUBDIVISION OF LOTS 2, 4, 8, 11, 19, 20, 22, 23, 24, 25, 26, AND 27

FLATIRON MARKETPLACE FILING NO. 1

AND LOTS 1 AND 4 FLATIRON MARKETPLACE FILING NO. 1 REPLAT A

LOCATED IN THE S1/2 OF SECTION 28, T1S, R69W OF THE 6TH P.M.

CITY AND COUNTY OF BROOMFIELD, STATE OF COLORADO

SHEET 2 OF 5

LOT LINE/CURVE TABLE

| NUMBER | DIRECTION     | DISTANCE |
|--------|---------------|----------|
| L1     | N 64°15'40" E | 19.98'   |
| L2     | N 26°22'57" E | 31.56'   |
| L3     | N 44°02'59" W | 41.91'   |
| L4     | N 26°22'57" E | 47.35'   |
| L5     | N 43°43'36" E | 44.46'   |
| L6     | S 58°54'08" E | 34.41'   |
| L7     | N 09°06'32" W | 54.53'   |
| L8     | N 58°39'01" W | 51.84'   |
| L9     | N 44°36'51" W | 41.23'   |
| L10    | S 89°18'47" W | 45.48'   |
| L11    | N 68°10'12" W | 46.47'   |
| L12    | S 62°31'44" W | 47.04'   |
| L13    | N 00°41'13" W | 20.00'   |
| L14    | N 89°18'47" E | 4.70'    |
| L15    | N 00°41'13" W | 11.00'   |
| L16    | N 89°18'47" E | 33.87'   |
| L17    | S 00°41'13" E | 11.00'   |
| L18    | N 89°18'47" E | 4.70'    |
| L19    | S 00°41'13" E | 20.00'   |
| L20    | S 89°18'47" W | 8.14'    |
| L21    | S 27°28'03" W | 19.22'   |
| L22    | N 89°55'58" W | 11.63'   |
| L23    | S 31°51'06" W | 40.21'   |

| NUMBER | DELTA     | RADIUS   | LENGTH  | CHORD DIRECTION | DISTANCE |
|--------|-----------|----------|---------|-----------------|----------|
| C1     | 02°28'48" | 1890.47' | 81.82'  | N 36°00'16" E   | 81.82'   |
| C2     | 09°53'28" | 471.32'  | 81.37'  | N 32°04'39" E   | 81.26'   |
| C3     | 34°10'12" | 243.37'  | 145.14' | S 22°15'37" W   | 143.00'  |
| C4     | 05°00'32" | 1980.47' | 173.13' | N 37°19'07" E   | 173.08'  |
| C5     | 09°46'01" | 561.32'  | 95.69'  | N 31°57'10" E   | 95.57'   |
| C6     | 11°19'45" | 837.42'  | 165.58' | N 18°55'39" E   | 165.31'  |
| C7     | 09°19'15" | 1076.71' | 175.16' | N 06°59'47" E   | 174.96'  |
| C8     | 12°22'01" | 640.00'  | 138.14' | S 83°48'46" W   | 137.87'  |
| C9     | 07°17'13" | 180.00'  | 22.89'  | N 62°17'38" W   | 22.88'   |
| C10    | 02°23'50" | 2237.83' | 93.63'  | N 57°27'06" W   | 93.62'   |
| C11    | 89°55'52" | 95.00'   | 149.11' | N 44°53'53" W   | 134.27'  |
| C12    | 31°00'28" | 48.55'   | 26.28'  | N 59°41'43" W   | 25.96'   |
| C13    | 46°42'48" | 97.00'   | 79.08'  | N 67°26'15" E   | 76.91'   |
| C14    | 11°16'58" | 1455.00' | 286.51' | N 85°09'11" E   | 286.05'  |
| C15    | 08°41'54" | 480.00'  | 72.87'  | N 83°51'40" E   | 72.80'   |
| C16    | 15°29'00" | 92.00'   | 24.86'  | N 80°25'42" W   | 24.79'   |
| C17    | 03°13'52" | 438.99'  | 24.76'  | S 51°04'16" E   | 24.75'   |
| C18    | 01°42'37" | 879.41'  | 26.25'  | S 49°32'12" E   | 26.25'   |
| C19    | 60°55'01" | 81.59'   | 86.75'  | N 07°44'47" W   | 82.72'   |
| C20    | 46°39'52" | 93.30'   | 75.99'  | S 04°20'28" E   | 73.91'   |
| C21    | 27°28'03" | 510.00'  | 244.49' | S 76°15'45" W   | 242.16'  |
| C22    | 22°09'46" | 640.00'  | 247.56' | S 78°54'54" W   | 246.02'  |

## LEGEND


- PREVIOUSLY PLATTED LOT LINE
- UTILITY AND ACCESS EASEMENT DEDICATED FOR FLATIRON MARKETPLACE FILING NO. 1
- 18" WIDE 20" EASEMENT FOR FLATIRON MARKETPLACE FILING NO. 1

## NOTES

- TRACTS A, B, C, D, E, F, G, AND H SHOWN HEREON WERE DEDICATED WITH THE PLAT OF FLATIRON MARKETPLACE FILING NO. 1 RECORDED FEBRUARY 23, 2000 AT RECEPTION NO. 2023464.
- UTILITY AND ACCESS EASEMENTS SHOWN HEREON WERE DEDICATED WITH THE PLAT OF FLATIRON MARKETPLACE FILING NO. 1 RECORDED FEBRUARY 23, 2000 AT RECEPTION NO. 2023464.
- ZIP EASEMENTS SHOWN HEREON WERE DEDICATED WITH THE PLAT OF FLATIRON MARKETPLACE FILING NO. 1 RECORDED FEBRUARY 23, 2000 AT RECEPTION NO. 2023464.



GRAPHIC SCALE

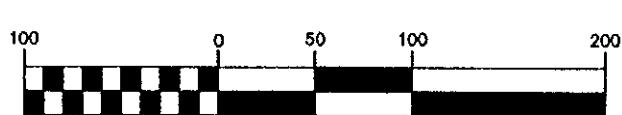

( IN FEET )  
1 INCH = 100 FT


U.S. HIGHWAY 36  
RIGHT-OF-WAY

CLC  
Associates Inc.

Planning/Engineering/Land Surveying  
Landscape Architecture/Architecture  
8480 E. Orchard Road  
Suite 2000  
Broomfield, Colorado 80011  
(303) 770-5800  
FAX (303) 770-2349



W 1/4 COR. SEC. 28  
FD. 2 1/2" A.C.  
L.S. 27936

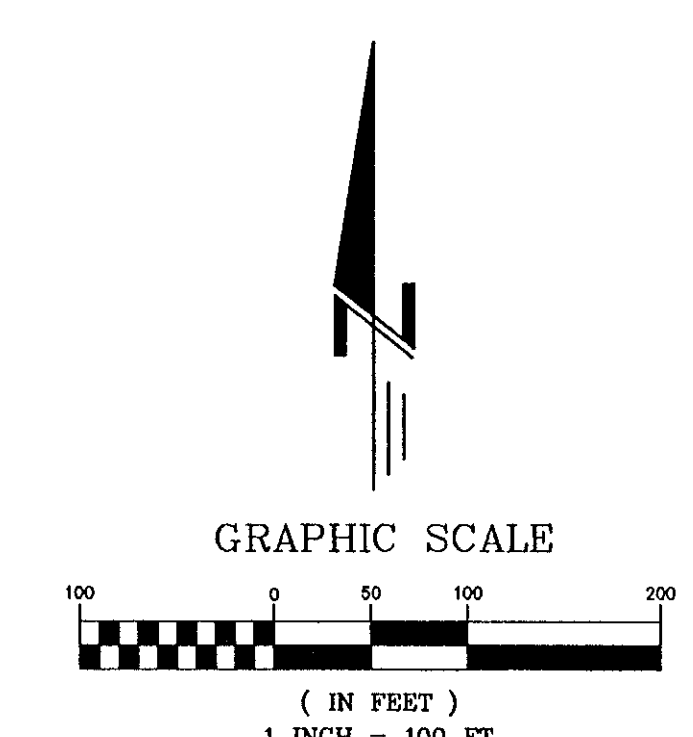

3480 E. Orchard Road  
Suite 2000  
Englewood, Colorado 80111  
(303) 770-5800




**FLATIRON MARKETPLACE FILING NO. 1 REPLAT B**  
**A MINOR SUBDIVISION OF LOTS 2, 4, 8, 11, 19, 20, 22, 23, 24, 25, 26, AND 27**  
**FLATIRON MARKETPLACE FILING NO. 1**  
**AND LOTS 1 AND 4 FLATIRON MARKETPLACE FILING NO. 1 REPLAT A**  
**LOCATED IN THE S1/2 OF SECTION 28, T1S, R69W OF THE 6TH P.M.**  
**CITY AND COUNTY OF BROOMFIELD, STATE OF COLORADO**  
**SHEET 4 OF 5**

**EASEMENTS**

**LEGEND**

- PREVIOUSLY PLATTED LOT LINE
- UTILITY AND ACCESS EASEMENT DEDICATED PER FLATIRON MARKETPLACE FILING NO. 1
- 16' WIDE ZIP EASEMENT PER FLATIRON MARKETPLACE FILING NO. 1

- TRACTS A, B, C, D, E, F, G, AND H SHOWN HEREON WERE DEDICATED WITH THE PLAT OF FLATIRON MARKETPLACE FILING NO. 1 RECORDED FEBRUARY 23, 2000 AT RECEPTION NO. 2023464.
- UTILITY AND ACCESS EASEMENTS SHOWN HEREON WERE DEDICATED WITH THE PLAT OF FLATIRON MARKETPLACE FILING NO. 1 RECORDED FEBRUARY 23, 2000 AT RECEPTION NO. 2023464.
- ZIP EASEMENTS SHOWN HEREON WERE DEDICATED WITH THE PLAT OF FLATIRON MARKETPLACE FILING NO. 1 RECORDED FEBRUARY 23, 2000 AT RECEPTION NO. 2023464.

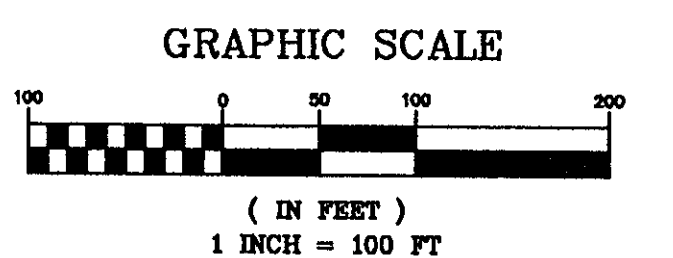

W 1/4 COR. SEC. 28  
FD. 2 1/2" A.C.  
L.S. 27936

LOT 1, FLATIRON CROSSING SUBDIVISION FILING NO. 1


RIGHT-OF-WAY FLATIRON PARKWAY

LOT 2, FLATIRON CROSSING SUBDIVISION FILING NO. 1

**INTERLOCKEN LOOP**  
(200' ROW)

POINT OF BEGINNING

POINT OF COMMENCEMENT  
SW COR. SEC. 28  
FD. 2" A.C.  
L.S. 17650

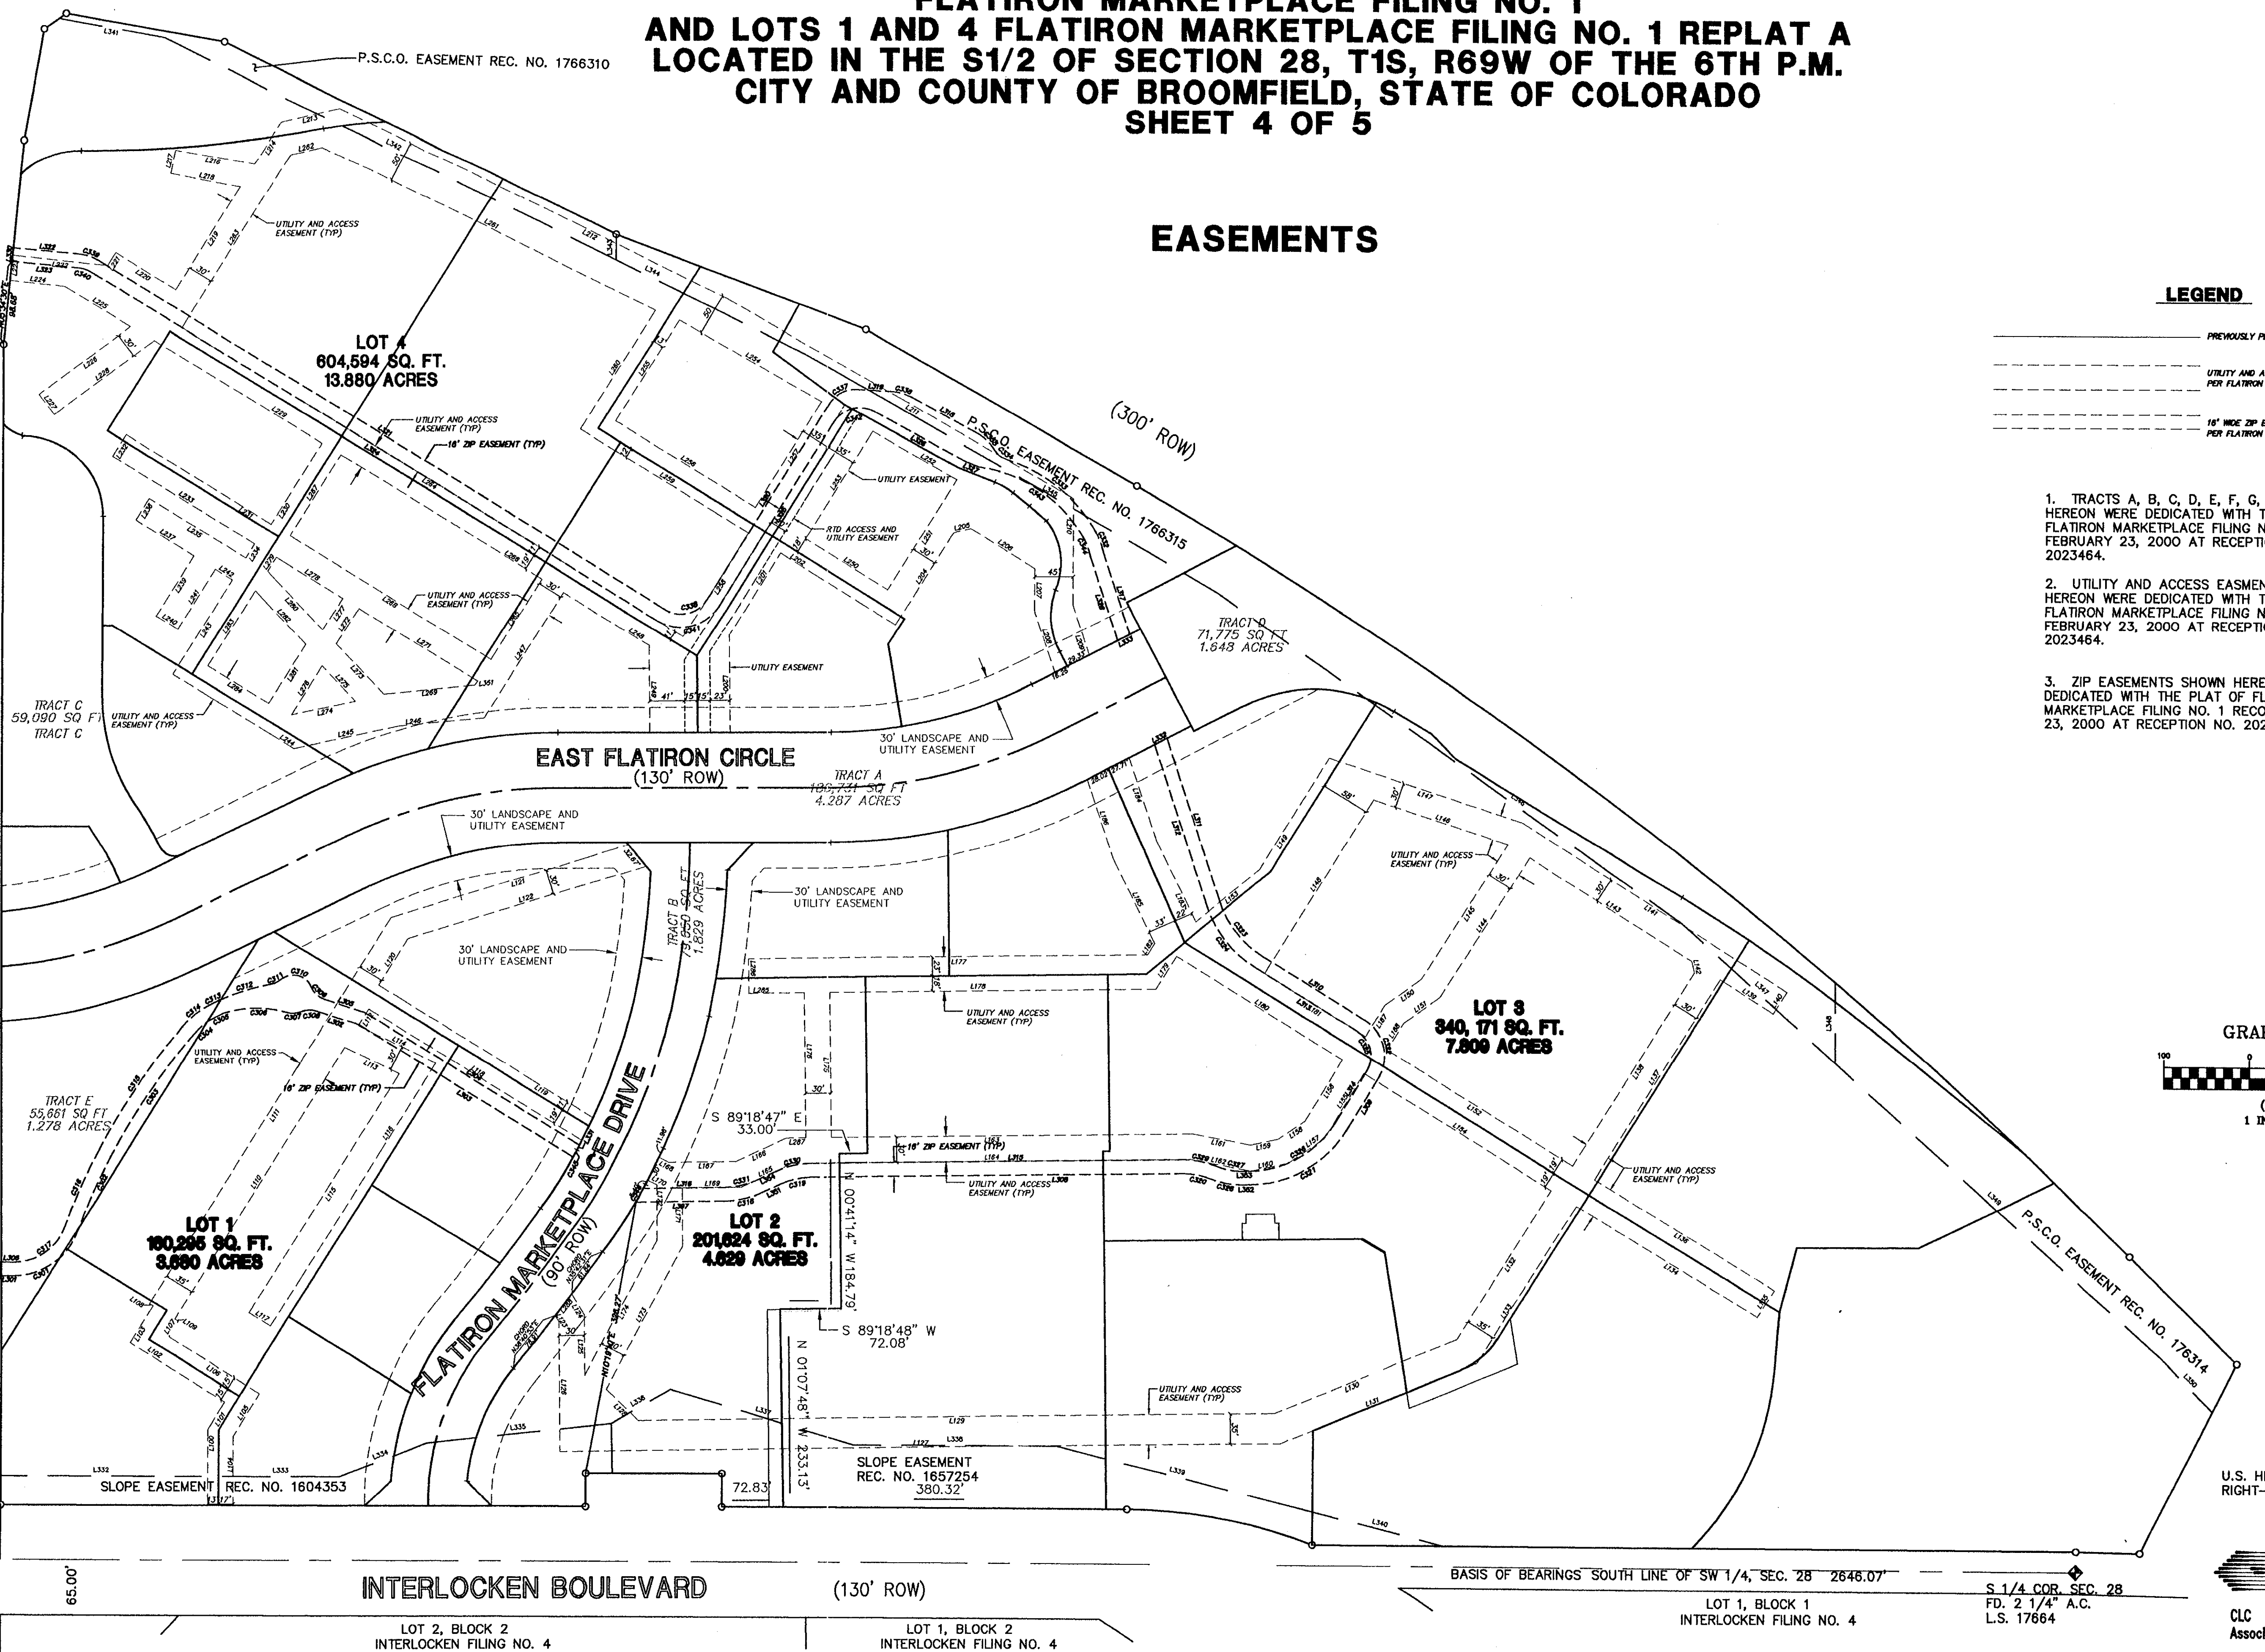

U.S. HIGHWAY 36  
RIGHT-OF-WAY

**CLC**  
Associates Inc.  
Planning/Engineering/Land Surveying  
Landscape Architecture/Architecture  
8480 E. Orchard Road  
Suite 2000  
Englewood, Colorado 80111  
(303) 770-5800  
FAX (303) 770-2349



**FLATIRON MARKETPLACE FILING NO. 1 REPLAT B**  
**A MINOR SUBDIVISION OF LOTS 2, 4, 8, 11, 19, 20, 22, 23, 24, 25, 26, AND 27**  
**FLATIRON MARKETPLACE FILING NO. 1**  
**AND LOTS 1 AND 4 FLATIRON MARKETPLACE FILING NO. 1 REPLAT A**  
**LOCATED IN THE S1/2 OF SECTION 28, T1S, R69W OF THE 6TH P.M.**  
**CITY AND COUNTY OF BROOMFIELD, STATE OF COLORADO**  
**SHEET 5 OF 5**

**LOT LINE/CURVE TABLE**

| NUMBER | DIRECTION     | DISTANCE |
|--------|---------------|----------|
| L1     | N 89°55'56" W | 11.63'   |
| L2     | N 28°58'16" E | 64.43'   |
| L3     | N 68°10'12" W | 46.47'   |
| L4     | N 31°51'06" E | 35.97'   |
| L5     | N 09°19'43" W | 99.62'   |
| L6     | N 27°28'16" W | 19.22'   |
| L7     | S 00°39'03" E | 91.11'   |
| L8     | N 32°24'43" W | 40.76'   |
| L9     | S 23°54'44" E | 24.93'   |
| L10    | N 64°15'40" E | 19.98'   |
| L11    | N 31°51'06" E | 40.21'   |
| L12    | N 00°00'00" E | 89.92'   |
| L13    | N 45°45'48" E | 42.80'   |
| L14    | N 26°22'57" E | 31.56'   |
| L15    | N 26°22'57" E | 13.78'   |
| L16    | S 40°13'40" E | 44.58'   |
| L17    | N 43°43'36" E | 44.46'   |
| L18    | N 26°22'57" E | 46.36'   |
| L19    | N 26°22'57" E | 47.35'   |
| L20    | N 44°02'59" W | 41.91'   |
| L21    | S 89°18'47" W | 72.08'   |
| L22    | S 89°18'47" W | 33.00'   |
| L23    | N 89°18'47" E | 8.14'    |
| L24    | N 89°18'47" E | 45.48'   |
| L25    | N 49°55'55" E | 58.44'   |
| L26    | S 27°27'58" E | 7.08'    |
| L27    | N 62°31'44" E | 66.80'   |
| L28    | S 44°36'51" E | 41.23'   |
| L29    | N 14°37'51" E | 80.39'   |
| L30    | S 04°40'50" W | 69.39'   |
| L31    | S 89°44'28" E | 24.44'   |
| L32    | S 58°55'33" E | 29.86'   |

| NUMBER | DELTA     | RADIUS   | LENGTH   | CHORD DIRECTION | DISTANCE |
|--------|-----------|----------|----------|-----------------|----------|
| C1     | 20°50'30" | 575.00'  | 209.16'  | N 74°40'55" E   | 208.01'  |
| C2     | 25°44'07" | 575.00'  | 258.27'  | N 77°07'43" E   | 256.10'  |
| C3     | 27°28'03" | 575.00'  | 275.65'  | N 76°15'45" E   | 273.02'  |
| C4     | 16°11'21" | 510.00'  | 144.10'  | S 76°22'25" W   | 143.62'  |
| C5     | 04°01'05" | 510.00'  | 35.76'   | S 66°16'12" W   | 35.76'   |
| C6     | 90°13'09" | 19.00'   | 29.92'   | N 70°37'46" W   | 26.92'   |
| C7     | 08°29'59" | 76.50'   | 11.35'   | N 28°09'44" W   | 11.34'   |
| C8     | 10°10'21" | 372.58'  | 66.15'   | S 30°36'22" E   | 66.06'   |
| C9     | 32°28'47" | 224.00'  | 126.98'  | S 16°10'20" E   | 125.29'  |
| C10    | 89°55'52" | 95.00'   | 149.11'  | S 44°53'53" E   | 134.27'  |
| C11    | 31°00'28" | 48.55'   | 26.28'   | S 59°41'43" E   | 25.96'   |
| C12    | 46°42'59" | 97.00'   | 79.09'   | S 67°26'15" W   | 76.91'   |
| C13    | 08°41'49" | 480.00'  | 72.86'   | N 83°51'38" E   | 72.79'   |
| C14    | 03°34'21" | 640.00'  | 39.90'   | N 66°02'50" E   | 39.90'   |
| C15    | 08°17'53" | 640.00'  | 92.69'   | N 71°58'57" W   | 92.61'   |
| C16    | 13°51'53" | 640.00'  | 154.87'  | S 83°03'50" E   | 154.49'  |
| C17    | 09°19'29" | 510.00'  | 83.00'   | N 85°20'02" E   | 82.91'   |
| C18    | 18°08'33" | 510.00'  | 161.49'  | N 71°36'01" E   | 160.82'  |
| C19    | 46°39'52" | 93.30'   | 75.99'   | S 04°20'28" E   | 73.91'   |
| C20    | 60°55'01" | 81.59'   | 86.75'   | N 07°44'47" W   | 82.72'   |
| C21    | 03°13'52" | 438.99'  | 24.76'   | S 51°04'16" E   | 24.75'   |
| C22    | 15°28'60" | 92.00'   | 24.86'   | N 60°25'42" W   | 24.79'   |
| C23    | 01°42'37" | 879.41'  | 26.25'   | S 49°32'12" E   | 26.25'   |
| C24    | 01°24'39" | 5580.00' | 137.39'  | S 59°11'10" E   | 137.39'  |
| C25    | 21°20'50" | 640.00'  | 238.45'  | N 74°56'05" E   | 237.07'  |
| C26    | 25°44'07" | 510.00'  | 229.07'  | N 77°07'43" E   | 227.15'  |
| C27    | 12°22'01" | 640.00'  | 138.14'  | S 83°48'46" W   | 137.87'  |
| C28    | 15°06'01" | 640.00'  | 168.67'  | N 70°04'45" E   | 168.18'  |
| C29    | 40°56'26" | 288.37'  | 206.05'  | N 18°54'52" E   | 201.69'  |
| C30    | 05°02'17" | 1935.47' | 170.19'  | N 37°18'33" E   | 170.13'  |
| C31    | 09°49'28" | 516.32'  | 88.53'   | N 32°00'39" E   | 88.42'   |
| C32    | 11°14'01" | 792.42'  | 155.36'  | N 18°55'30" E   | 155.11'  |
| C33    | 10°58'06" | 1031.71' | 197.50'  | S 06°08'15" W   | 197.20'  |
| C35    | 18°14'58" | 333.37'  | 106.18'  | N 12°58'17" E   | 105.73'  |
| C36    | 17°19'10" | 333.37'  | 100.77'  | N 30°45'21" E   | 100.39'  |
| C37    | 02°35'20" | 1890.47' | 85.42'   | N 38°32'20" E   | 85.42'   |
| C38    | 02°28'48" | 1890.47' | 81.82'   | N 36°00'16" E   | 81.82'   |
| C39    | 09°53'28" | 471.32'  | 81.37'   | N 32°04'39" E   | 81.26'   |
| C40    | 11°07'42" | 747.42'  | 145.17'  | N 18°55'23" E   | 144.94'  |
| C41    | 08°55'21" | 986.71'  | 153.66'  | N 07°07'19" E   | 153.50'  |
| C42    | 34°10'12" | 243.37'  | 145.14'  | S 22°15'37" W   | 143.00'  |
| C43    | 05°00'32" | 1980.47' | 173.13'  | N 37°19'07" E   | 173.08'  |
| C44    | 09°46'01" | 561.32'  | 95.69'   | N 31°57'10" E   | 95.57'   |
| C45    | 11°19'45" | 837.42'  | 165.58'  | N 18°55'39" E   | 165.31'  |
| C46    | 02°24'25" | 1076.71' | 45.23'   | N 10°27'12" E   | 45.23'   |
| C47    | 06°54'50" | 1076.71' | 129.93'  | N 05°47'35" E   | 129.85'  |
| C48    | 51°31'57" | 180.00'  | 161.89'  | N 88°17'47" E   | 156.49'  |
| C49    | 07°17'13" | 180.00'  | 22.89'   | S 62°17'38" E   | 22.88'   |
| C50    | 02°23'50" | 2237.83' | 93.63'   | S 57°27'06" E   | 93.62'   |
| C51    | 05°12'57" | 2237.83' | 203.71'  | S 53°38'43" E   | 203.64'  |
| C52    | 35°58'27" | 90.00'   | 56.51'   | N 49°50'19" E   | 55.58'   |
| C53    | 40°13'52" | 335.38'  | 235.49'  | N 24°47'46" W   | 230.68'  |
| C54    | 13°27'36" | 5580.00' | 1310.87' | S 52°26'54" E   | 1172.70' |
| C55    | 00°28'55" | 5580.00' | 46.94'   | S 45°53'26" E   | 46.94'   |
| C56    | 01°14'33" | 5580.00' | 121.00'  | S 45°16'15" E   | 125.00'  |

**UTILITY/ACCESS EASEMENT LINE TABLE**

| NUMBER | DIRECTION     | DISTANCE |
|--------|---------------|----------|
| L100   | N 00°07'46" W | 90.48'   |
| L101   | N 31°51'06" E | 37.33'   |
| L102   | N 58°08'54" W | 131.50'  |
| L103   | N 31°51'06" E | 51.11'   |
| L104   | N 00°07'46" W | 82.09'   |
| L105   | N 31°51'06" E | 58.73'   |
| L106   | N 58°08'54" W | 126.50'  |
| L107   | N 31°51'06" E | 21.11'   |
| L108   | S 58°08'54" E | 5.00'    |
| L109   | S 58°08'54" E | 5.00'    |
| L110   | N 31°51'06" E | 380.23'  |
| L111   | N 31°51'06" E | 539.92'  |
| L112   | N 31°51'06" E | 23.32'   |
| L113   | S 63°52'48" E | 71.11'   |
| L114   | S 63°52'48" E | 101.26'  |
| L115   | S 31°51'06" W | 334.49'  |
| L116   | S 31°51'06" W | 367.65'  |
| L117   | S 58°08'54" E | 30.00'   |
| L118   | S 58°08'54" E | 296.02'  |
| L119   | S 58°08'54" E | 298.14'  |
| L120   | N 31°51'06" E | 64.94'   |
| L121   | N 73°04'55" E | 292.13'  |
| L122   | N 73°04'55" E | 293.77'  |
| L123   | S 30°49'13" E | 8.85'    |
| L124   | S 30°49'13" E | 29.11'   |
| L125   | S 00°41'13" E | 71.03'   |
| L126   | S 00°41'13" E | 151.17'  |
| L127   | N 89°18'47" E | 848.48'  |
| L128   | S 45°41'13" E | 52.10'   |
| L129   | N 89°18'47" E | 749.76'  |
| L130   | N 67°49'33" E | 232.14'  |
| L131   | N 67°49'33" E | 250.14'  |
| L132   | N 31°51'06" E | 210.32'  |
| L133   | N 31°51'21" E | 221.69'  |
| L134   | S 58°08'54" E | 250.50'  |
| L135   | N 31°51'06" E | 38.00'   |
| L136   | N 58°08'54" W | 249.51'  |
| L137   | N 31°51'06" E | 279.08'  |
| L138   | N 31°51'06" E | 269.51'  |
| L139   | S 57°22'16" E | 74.33'   |
| L140   | S 32°37'44" W | 30.00'   |
| L141   | N 57°22'16" W | 369.82'  |
| L142   | S 13°08'54" E | 14.30'   |
| L143   | N 57°22'16" W | 225.42'  |
| L144   | S 32°37'44" W | 198.87'  |
| L145   | S 32°37'44" W | 190.13'  |
| L146   | N 71°45'23" W | 167.45'  |
| L147   | N 71°45'23" W | 240.35'  |
| L148   | N 31°51'06" W | 242.71'  |
| L149   | S 31°51'06" W | 154.29'  |
| L150   | S 54°21'06" W | 52.46'   |
| L151   | S 54°21'06" W | 52.25'   |
| L152   | N 58°08'54" W | 258.17'  |
| L153   | S 49°55'55" W | 98.27'   |
| L154   | N 58°08'54" W | 260.71'  |
| L155   | S 30°54'57" W | 90.73'   |
| L156   | S 30°54'57" W | 84.66'   |
| L157   | S 55°33'47" W | 51.21'   |
| L158   | S 55°33'47" W | 38.09'   |
| L159   | S 78°03'47" W | 32.92'   |
| L160   | S 78°03'47" W | 45.46'   |
| L161   | N 79°26'13" W | 68.64'   |
| L162   | N 79°26'13" W | 63.81'   |
| L163   | S 89°18'47" W | 425.69'  |
| L164   | S 89°18'47" W | 469.54'  |
| L165   | S 65°12'44" W | 65.78'   |
| L166   | S 65°12'44" W | 65.77'   |
| L167   | S 89°20'57" W | 78.63'   |
| L168   | S 63°37'03" E | 13.32'   |
| L169   | S 89°20'57" W | 69.68'   |
| L170   | S 63°37'03" E | 12.24'   |
| L171   | S 00°00'00" W | 70.81'   |
| L172   | S 00°00'00" W | 66.81'   |
| L173   | S 27°47'21" W | 190.54'  |
| L174   | S 27°47'21" W | 180.75'  |
| L175   | N 00°41'13" W | 172.00'  |
| L176   | N 00°41'13" W | 172.00'  |
| L177   | N 89°18'47" E | 469.71'  |
| L178   | N 89°18'47" E | 383.69'  |
| L179   | N 31°51'06" E | 45.84'   |
| L180   | S 58°07'60" E | 230.24'  |
| L181   | S 58°08'54" E | 140.09'  |
| L182   | N 31°51'06" E | 15.62'   |
| L183   | N 26°00'33" W | 106.87'  |
| L184   | S 18°14'40" E | 103.38'  |
| L185   | N 26°00'33" W | 112.33'  |
| L186   | N 18°14'40" W | 98.17'   |
| L187   | S 31°51'06" W | 43.52'   |
| L188   | N 31°51'06" E | 37.56'   |

| NUMBER | DIRECTION     | DISTANCE |
|--------|---------------|----------|
| L200   | N 00°39'03" W | 116.14'  |
| L201   | N 31°51'06" E | 113.62'  |
| L202   | S 58°08'54" E | 159.89'  |
| L204   | S 31°51'06" W | 128.31'  |
| L205   | S 76°51'06" W | 20.33'   |
| L206   | S 58°02'59" E | 89.18'   |
| L207   | S 00°00'00" E | 49.13'   |
| L208   | S 18°14'40" E | 77.75'   |
| L209   | S 18°14'40" E | 63.22'   |
| L210   | S 00°00'00" E | 124.86'  |
| L211   | N 59°54'11" W | 470.70'  |
| L212   | N 63°24'15" W | 511.49'  |
| L213   | S 76°51'06" W | 69.84'   |
| L214   | S 31°51'06" W | 59.10'   |
| L216   | S 78°57'16" E | 95.12'   |
| L217   | N 11°02'44" E | 30.00'   |
| L218   | S 78°57'16" E | 83.72'   |
| L219   | S 31°51'06" W | 144.31'  |
| L220   | N 58°08'31" W | 83.50'   |
| L221   | S 31°51'06" W | 17.89'   |
| L222   | N 83°41'03" W | 112.37'  |
| L223   | S 05°34'30" W | 30.00'   |
| L224   | S 83°41'03" E | 64.33'   |
| L225   | S 58°08'54" E | 91.10'   |
| L226   | S 53°01'53" W | 133.98'  |
| L227   | S 36°58'07" E | 30.00'   |
| L228   | N 53°01'53" E | 146.68'  |
| L229   | S 58°08'54" E | 232.90'  |
| L230   | S 31°51'06" W | 112.62'  |
| L231   | N 58°08'54" W | 201.50'  |
| L232   | S 31°51'06" W | 30.00'   |
| L233   | S 58°08'54" E | 197.50'  |
| L234   | S 31°51'06" W | 19.58'   |
| L235   | N 58°08'54" W | 134.50'  |
| L236   | S 31°51'06" W | 30.00'   |
| L237   | S 58°08'54" E | 80.75'   |
| L239   | N 31°51'06" E | 82.92'   |
| L240   | S 58°08'54" E | 30.00'   |
| L241   | N 31°51'06" E | 82.92'   |
| L242   | S 58°08'54" E | 23.75'   |
| L243   | S 31°51'06" W | 131.92'  |
| L244   | S 58°08'54" E | 168.34'  |
| L245   | N 77°55'21" E | 125.17'  |
| L246   | N 84°42'48" E | 101.94'  |
| L247   | N 31°51'06" E | 175.74'  |
| L248   | S 58°08'54" E | 119.15'  |
| L249   | S 00°39'03" E | 103.67'  |
| L250   | S 58°08'54" E | 114.04'  |
| L251   | N 31°51'06" E | 152.80'  |
| L252   | N 59°54'11" W | 114.10'  |
| L253   | S 31°51'06" W | 149.30'  |
| L254   | N 59°54'11" W | 194.00'  |
| L255   | S 31°51'06" W | 141.22'  |
| L256   | S 58°08'54" E | 193.91'  |
| L257   | N 31°51'06" E | 147.16'  |
| L258   | N 31°51'06" E | 143.91'  |
| L259   | N 58°08'54" W | 233.06'  |
| L260   | N 31°51'06" E | 166.10'  |
| L261   | N 63°24'15" W | 438.70'  |
| L262   | S 76°51'06" W | 37.32'   |
| L263   | S 31°51'06" W | 243.43'  |
| L264   | S 58°08'54" E | 696.31'  |
| L265   | N 31°51'06" E | 111.62'  |
| L266   | N 58°08'54" W | 279.75'  |
| L267   | S 31°51'06" W | 112.62'  |
| L268   | S 58°08'54" E | 279.75'  |
| L269   | N 84°42'48" E | 117.74'  |
| L271   | S 58°08'54" E | 172.72'  |
| L272   | S 31°51'06" W | 49.88'   |
| L273   | S 43°05'49" E | 81.66'   |
| L274   | N 77°55'21" E | 76.60'   |
| L275   | N 43°05'49" W | 57.13'   |
| L276   | S 31°51'06" W | 67.98'   |
| L277   | N 31°51'06" E | 43.83'   |
| L278   | N 58°08'54" W | 92.00'   |
| L279   | S 31°51'06" W | 19.09'   |
| L280   | S 43°05'49" E | 95.27'   |
| L281   | N 31°51'06" E | 82.63'   |
| L282   | N 43°05'49" W | 87.50'   |
| L283   | S 31°51'06" W | 105.36'  |
| L284   | S 58°08'54" E | 84.50'   |
| L285   | S 89°18'47" W | 65.44'   |
| L286   | S 00°41'13" E | 41.00'   |
| L287   | S 89°18'47" W | 23.21'   |
| L288   | CHORD         | CHORD    |
|        | S 37°04'18" E | 32.38'   |
| L332   | N 89°44'27" W | 236.13'  |
| L333   | N 89°44'27" W | 137.27'  |
| L334   | N 68°54'55" E | 109.82'  |